
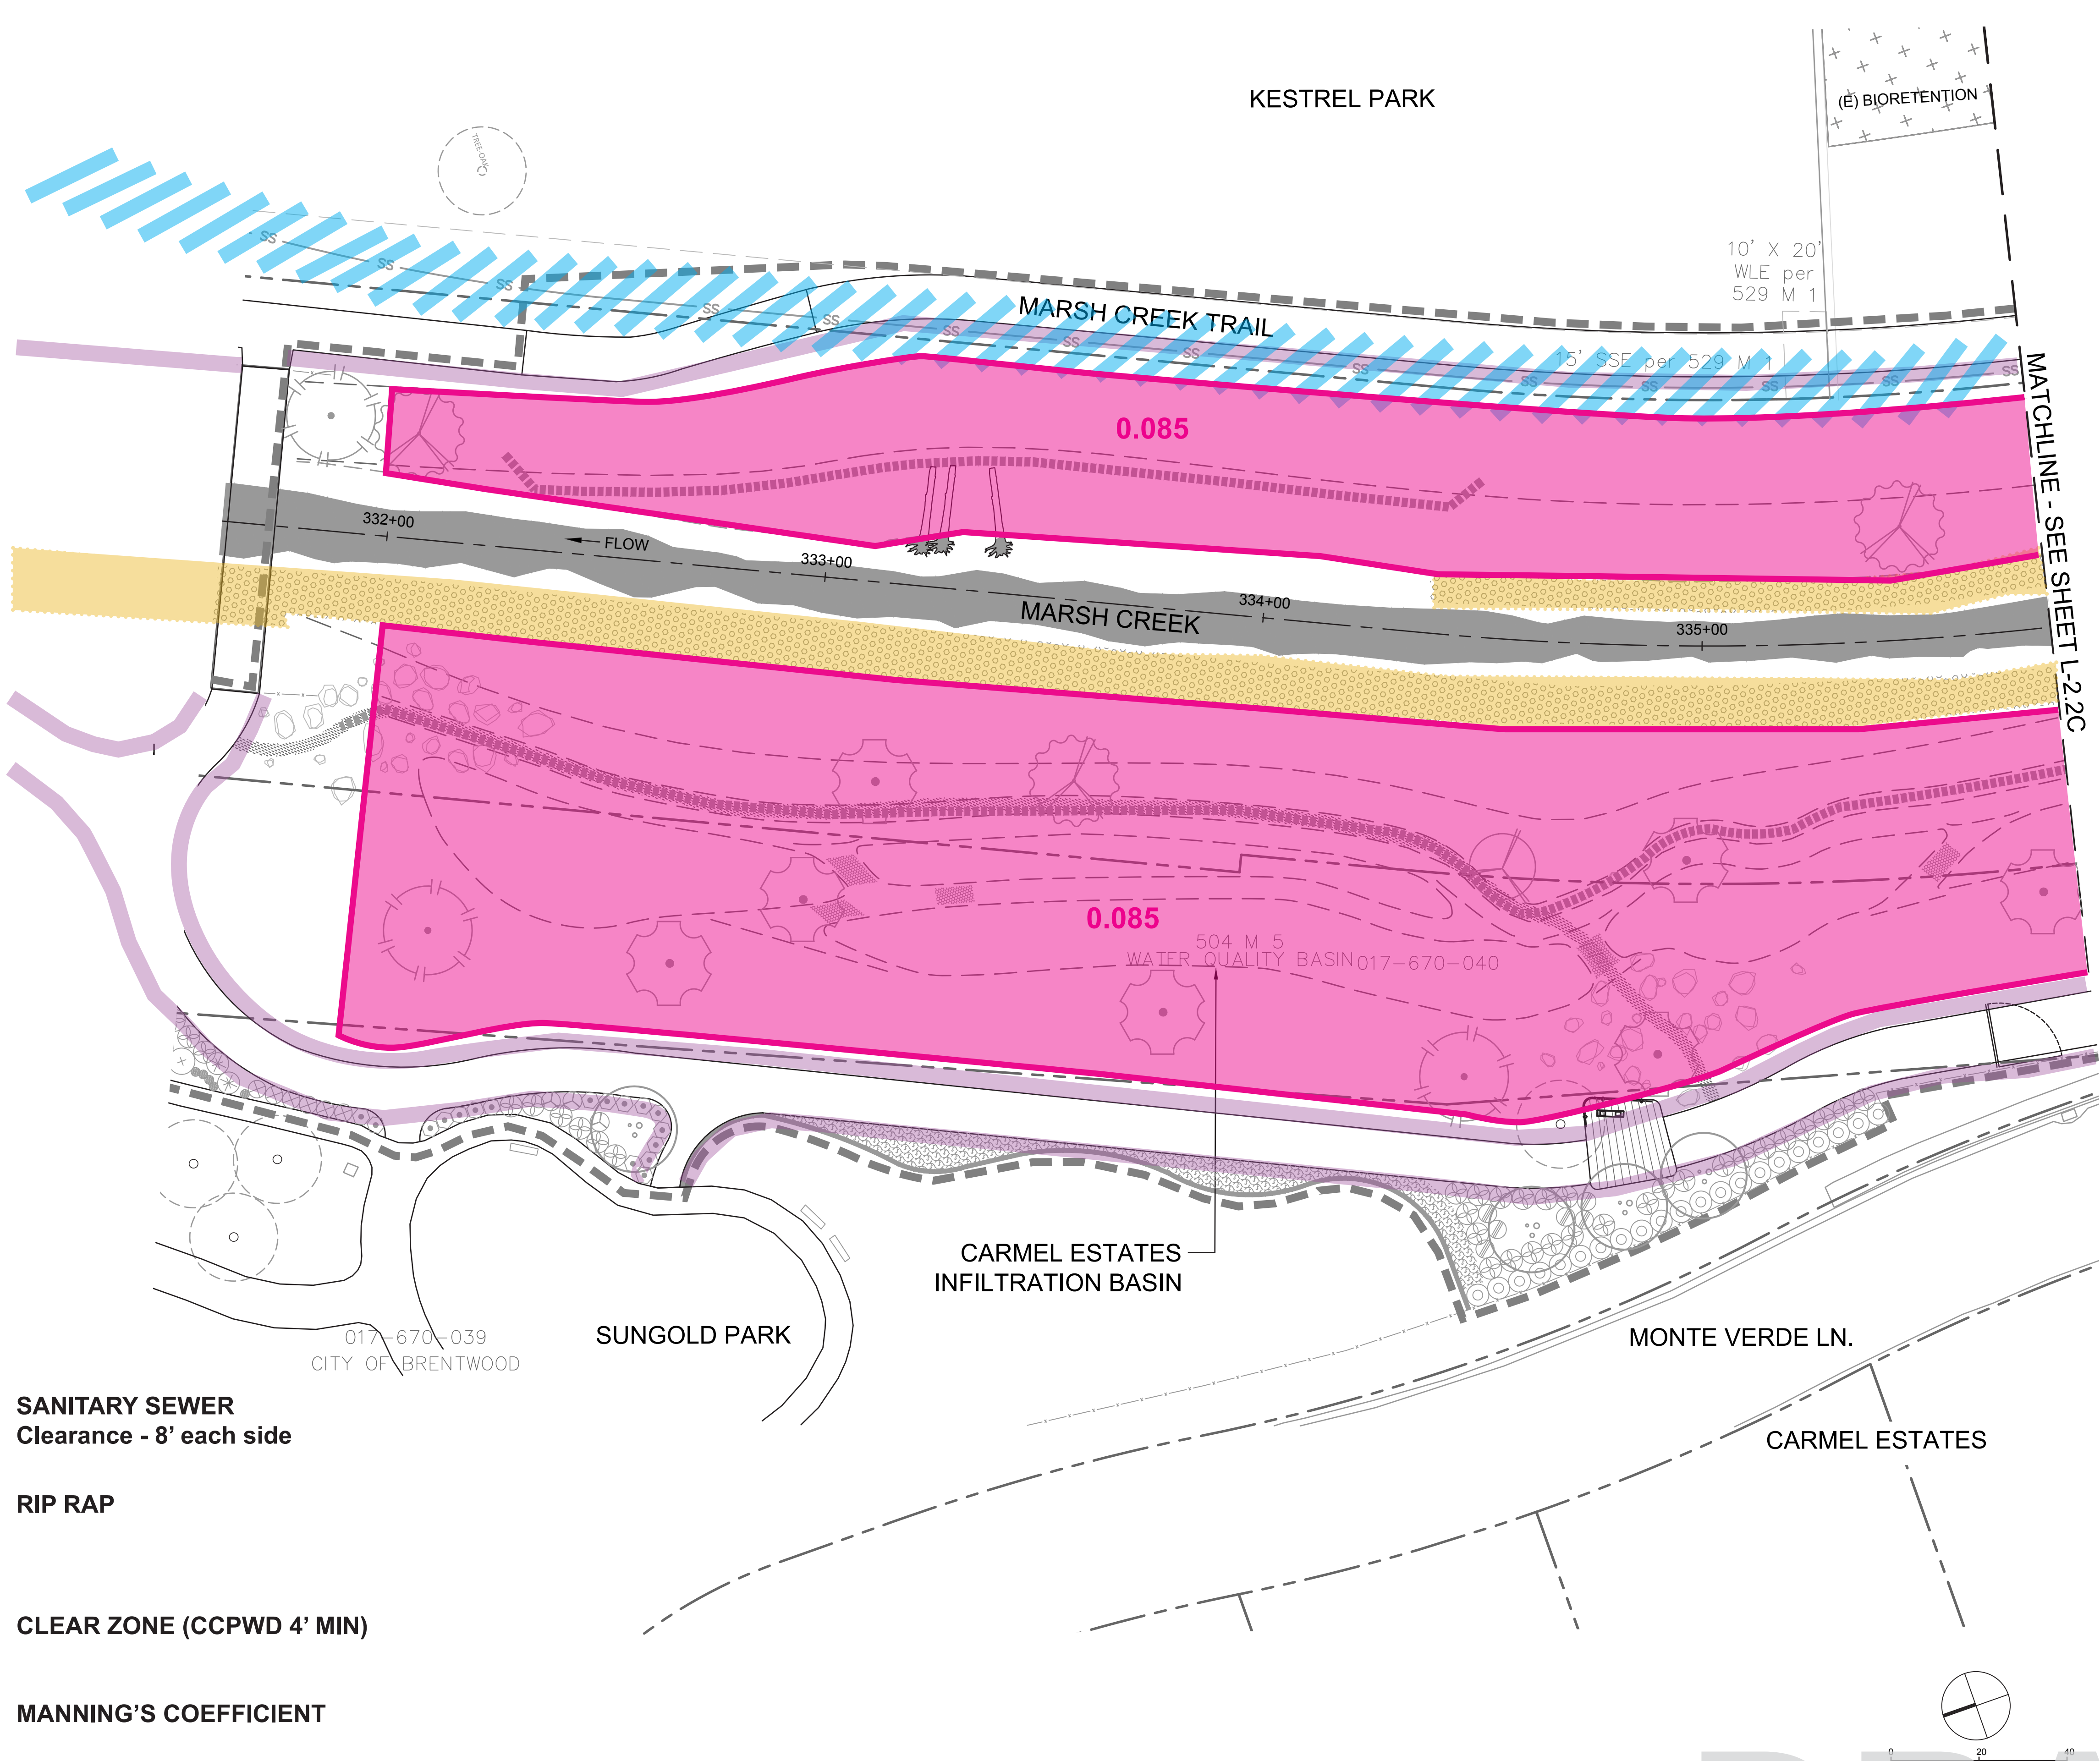


SECTION C  
347+00

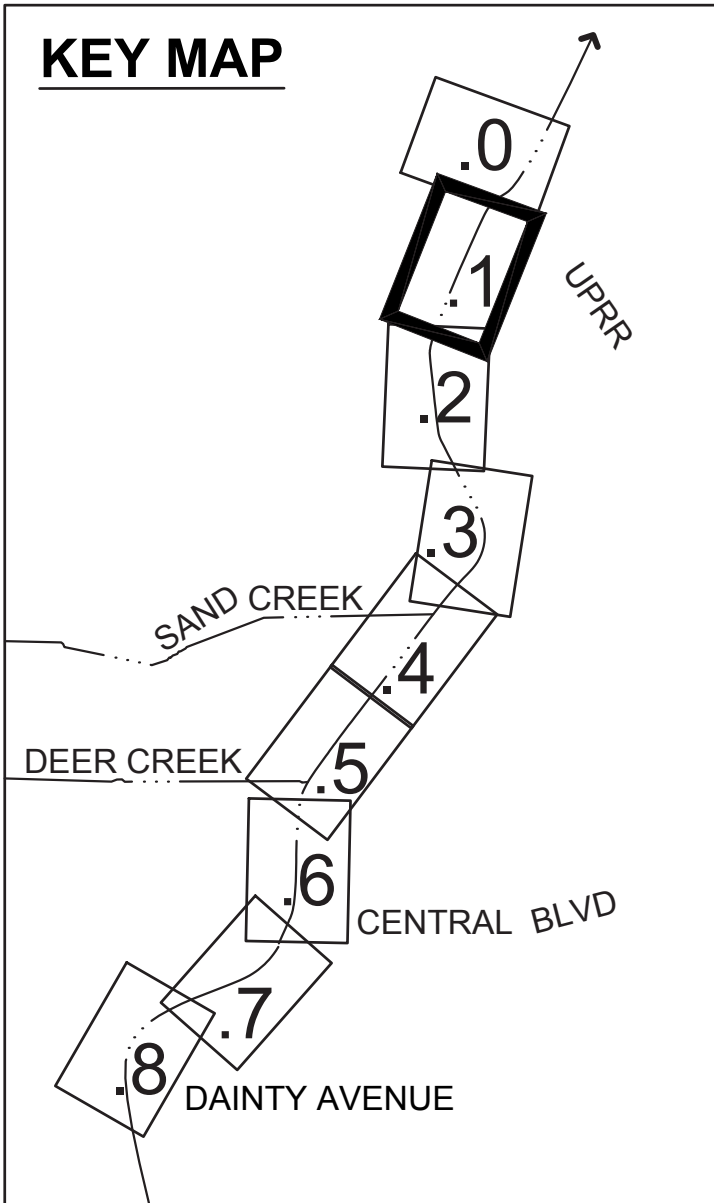

 **SANITARY SEWER**  
Clearance - 8' each side


 **RIP RAP**

 **CLEAR ZONE (CCPWD 4' MIN)**

 **0.085**  **0.065** **MANNING'S COEFFICIENT**

REVISIONS	
DATE	DESCRIPTION

# THREE CREEKS PARKWAY RESTORATION PROJECT LANDSCAPE SET

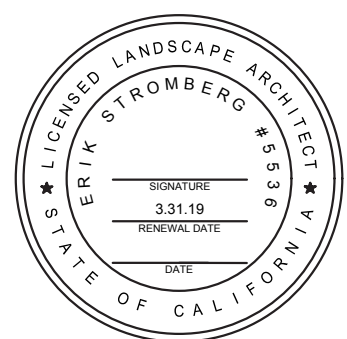

**90% SET**

 Restoration Design Group, Inc.  
2612 Eighth Street, Suite B  
Berkeley, CA 94710  
T 510.644.2798 F 510.644.2799  
www.restorationdesigngroup.com

DESIGN BY  
ES / AS / LN

DRAWN BY  
ES / KB / PR

CHECKED BY  
ES

SCALE  
1" = 20'-0"

DATE  
APRIL 3 2018

REVEG - Y3


SHEET






**L-2.1C**



**DRAFT**

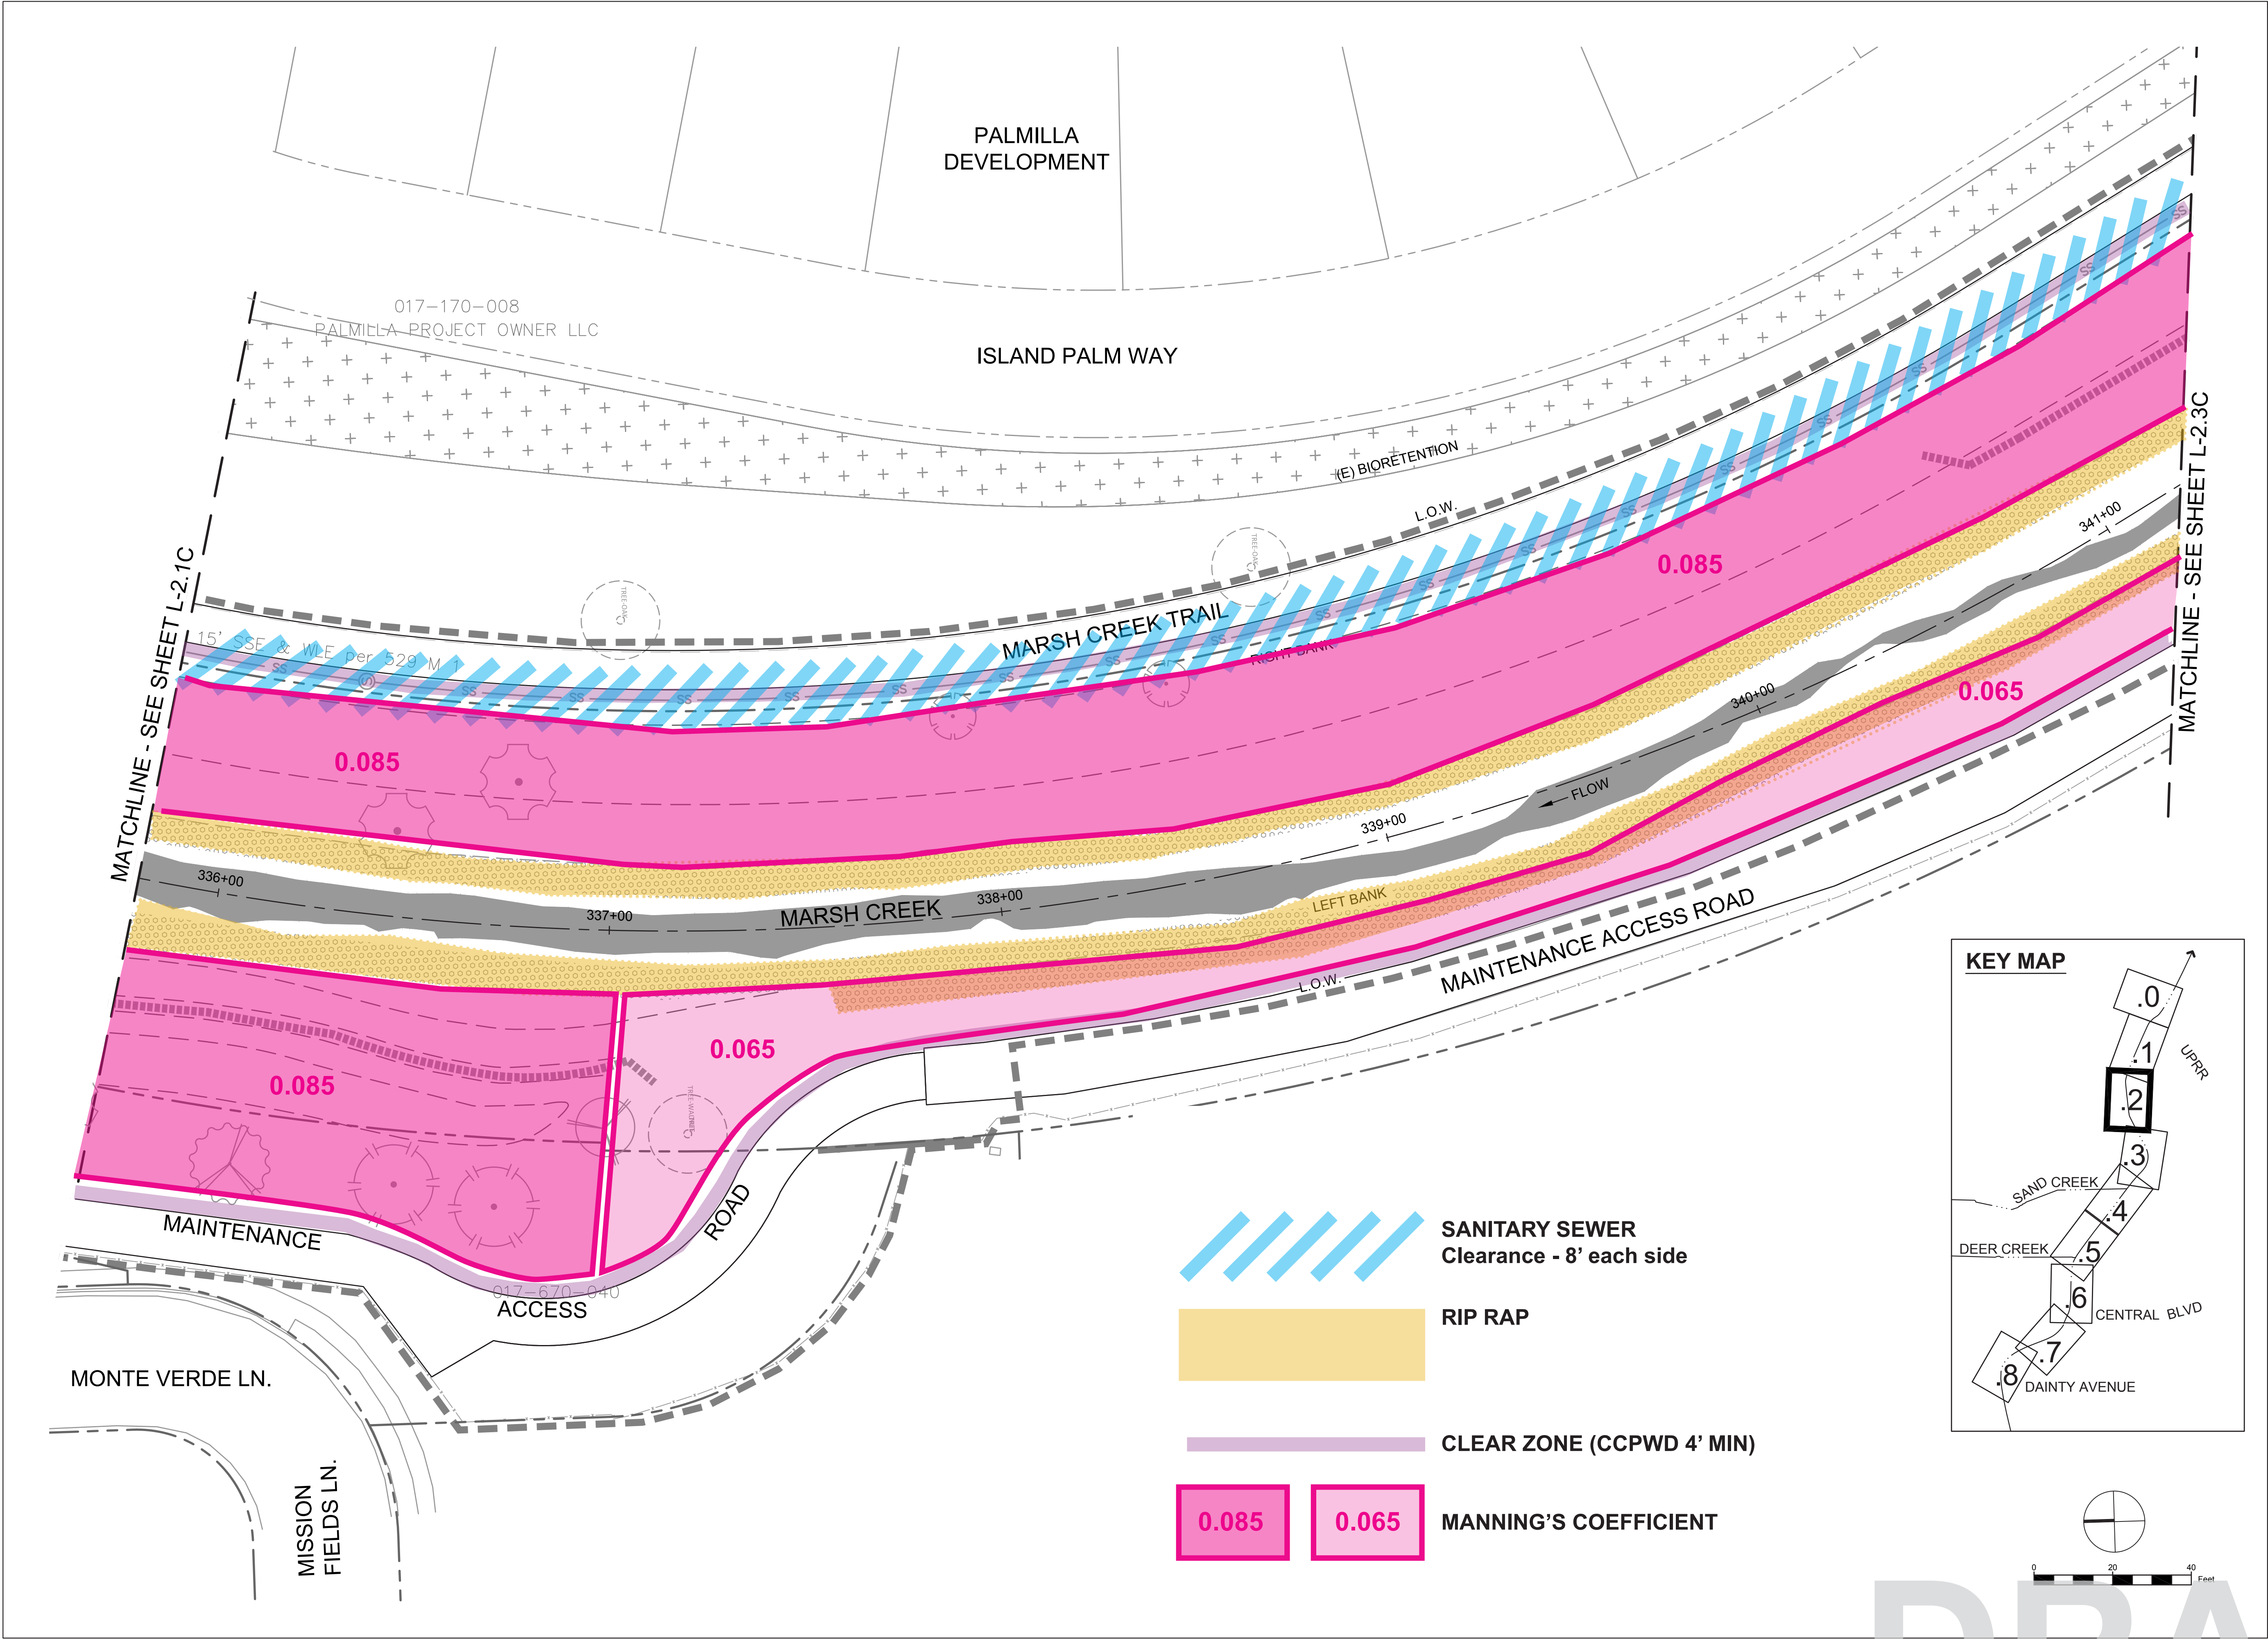S:\PROJECTS\THREE CREEKS\AUTOCAD\WORKING DRAWINGS\LS-REVEG\_PLOT Y3.DWG  
PLOTTED ON: 4/11/2019





-  **SANITARY SEWER**  
Clearance - 8' each side
-  **RIP RAP**
-  **CLEAR ZONE (CCPWD 4' MIN)**
-   **MANNING'S COEFFICIENT**

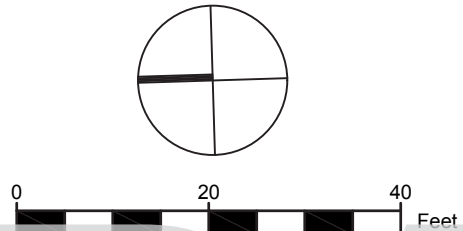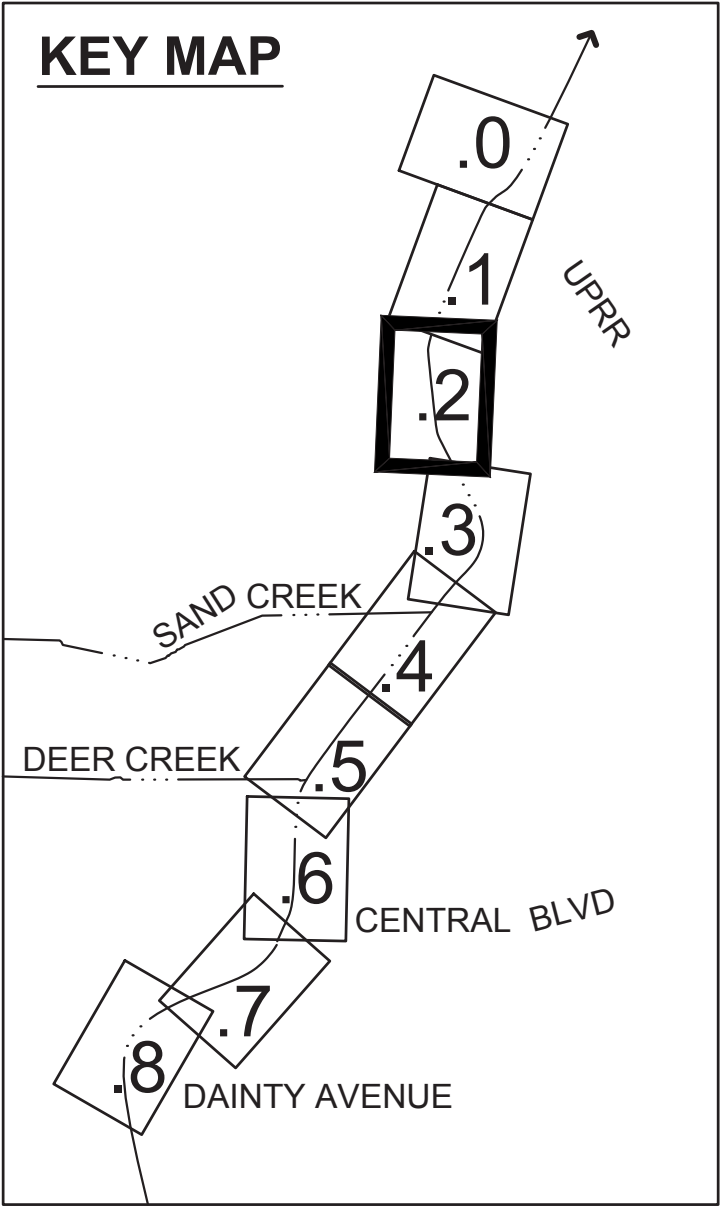

REVISIONS

DATE	DESCRIPTION

THREE CREEKS PARKWAY  
RESTORATION PROJECT  
LANDSCAPE SET



90% SET



Restoration Design Group, Inc.  
2612 Eighth Street, Suite B  
Berkeley, CA 94710  
T 510.644.2798 F 510.644.2799  
www.restorationdesigngroup.com

DESIGN BY  
ES / AS / LN

DRAWN BY  
ES / KB / PR

CHECKED BY  
ES

SCALE  
1" = 20'-0"

DATE  
APRIL 3 2018

REVEG - Y3


SHEET  
L-2.2C






SNPROJECT\THREE CREEKS\AUTOCAD\WORKING DRAWINGS\LS-REVEG\_PLOT Y3.DWG


PLOTTED ON: 4/11/2019

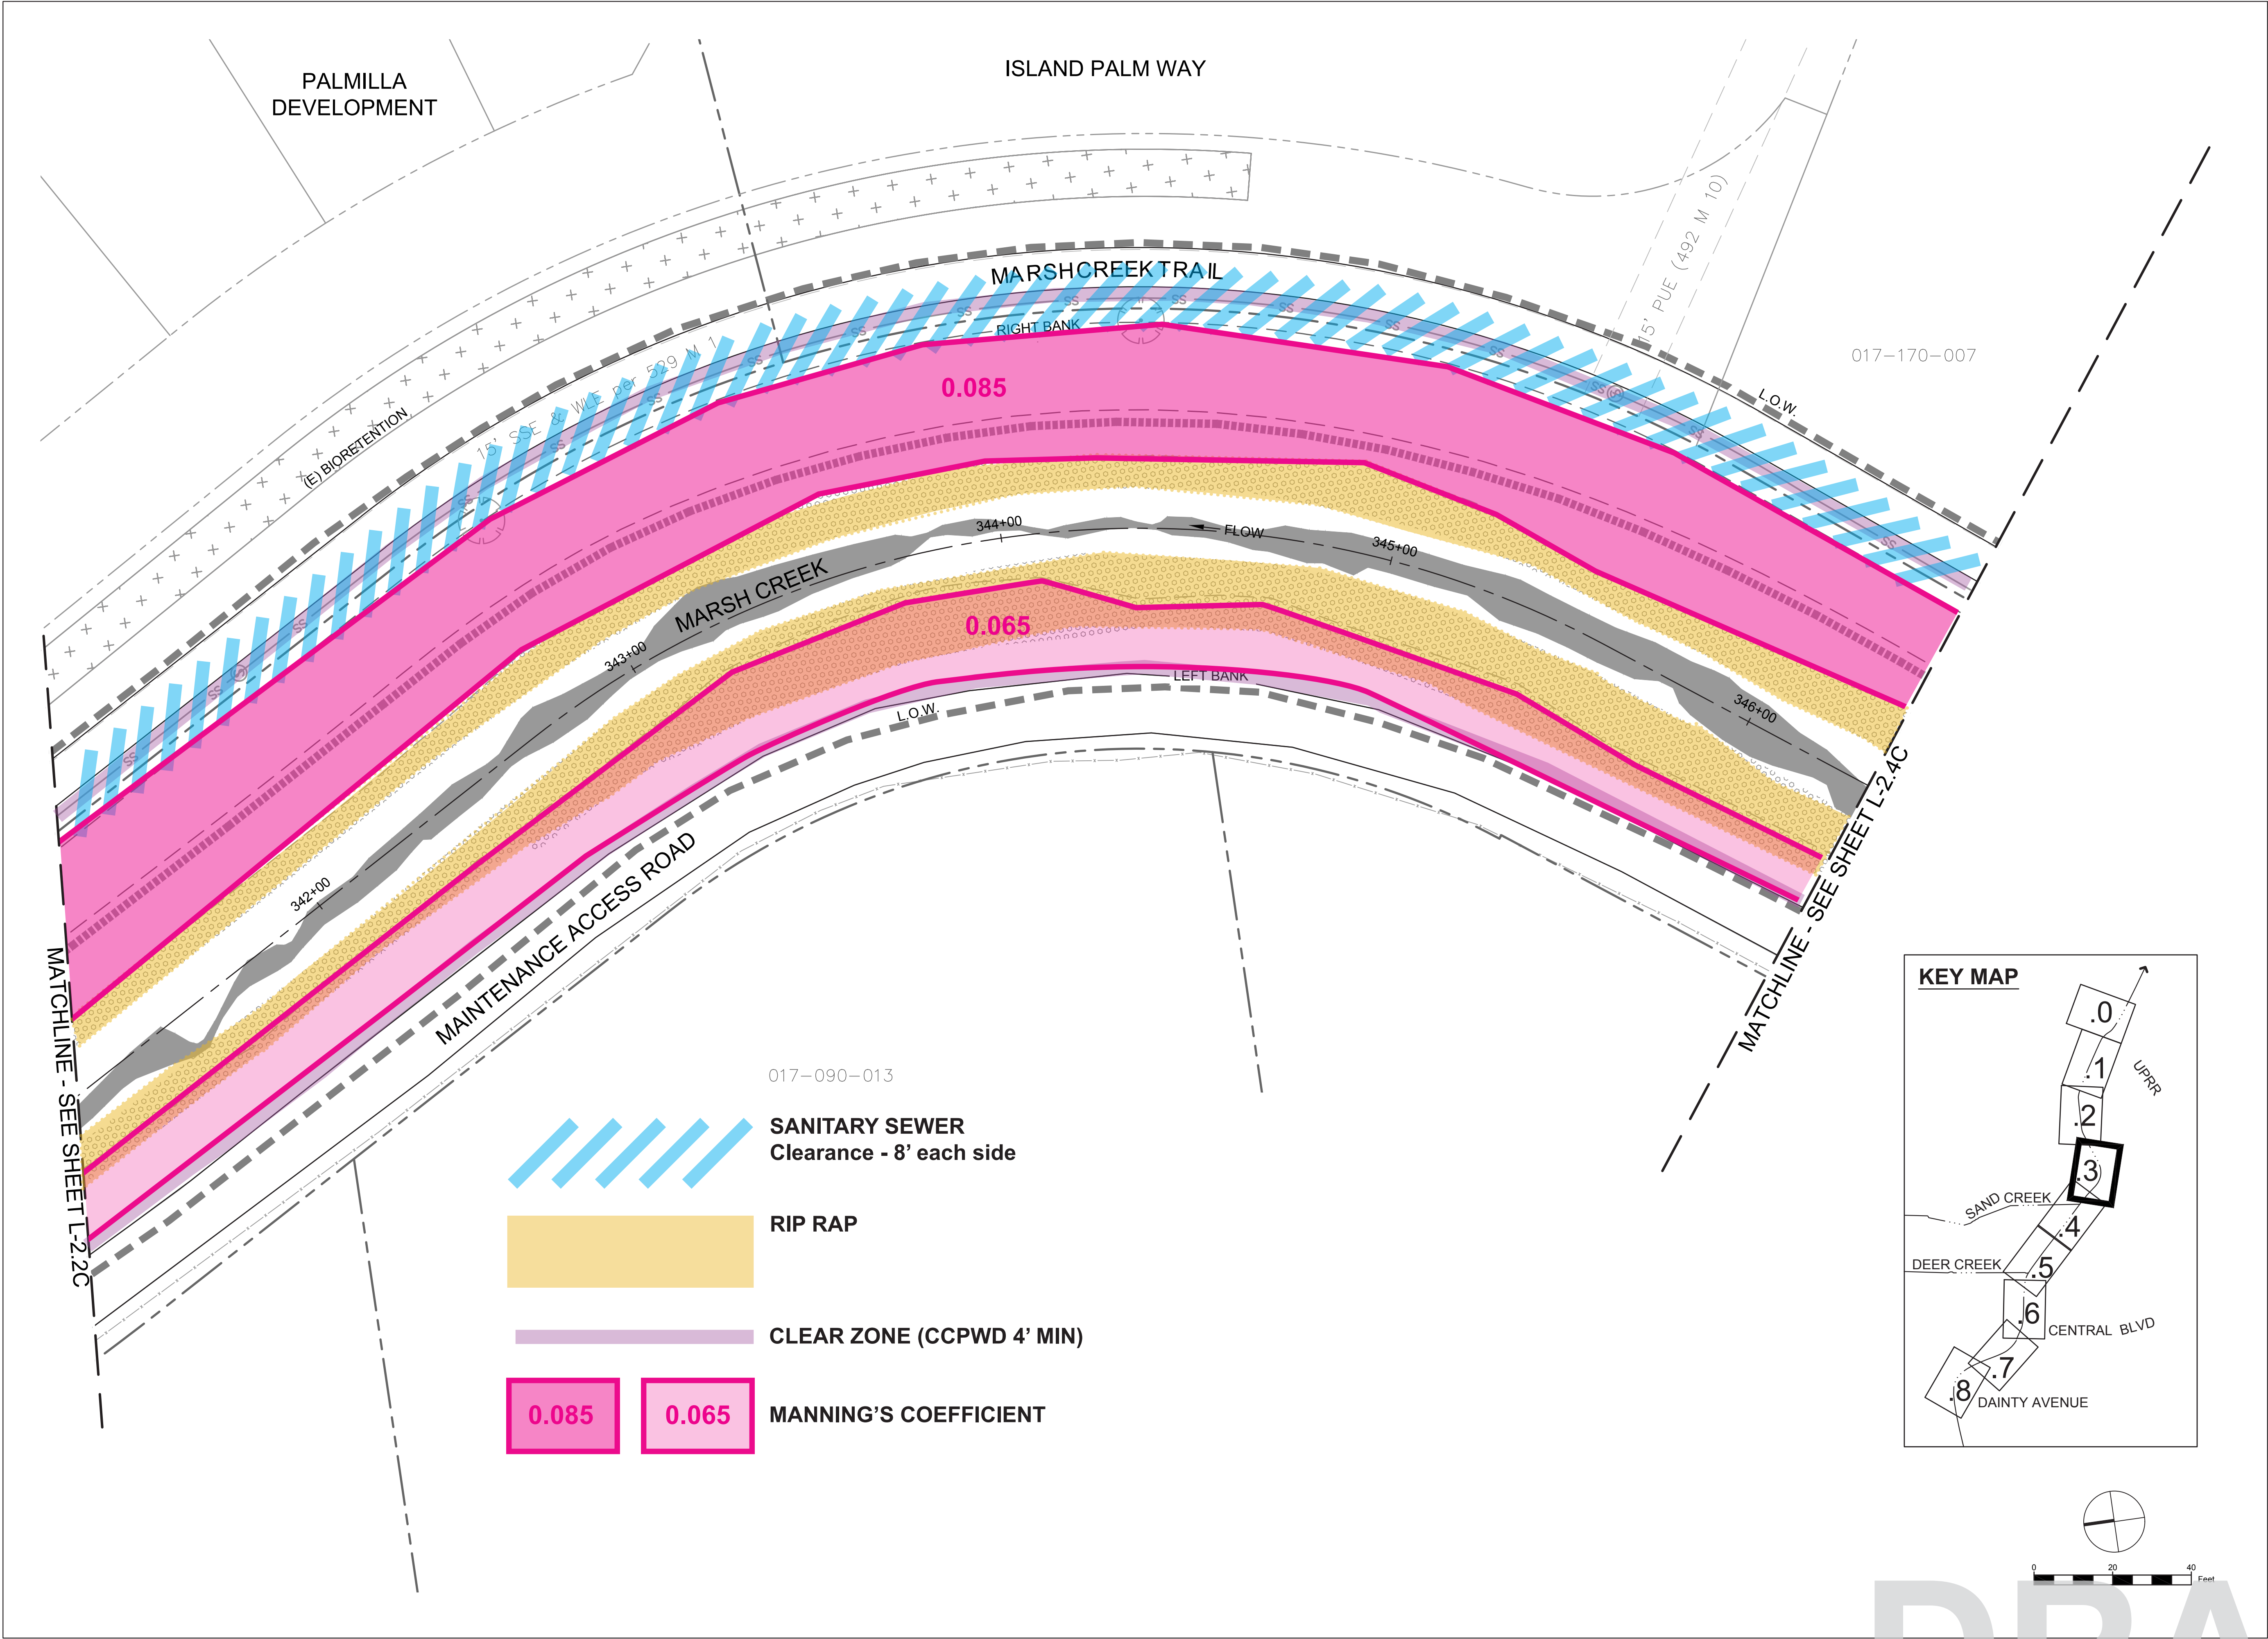DRAFT






-  **SANITARY SEWER**  
Clearance - 8' each side
-  **RIP RAP**
-  **CLEAR ZONE (CCPWD 4' MIN)**
-   **MANNING'S COEFFICIENT**

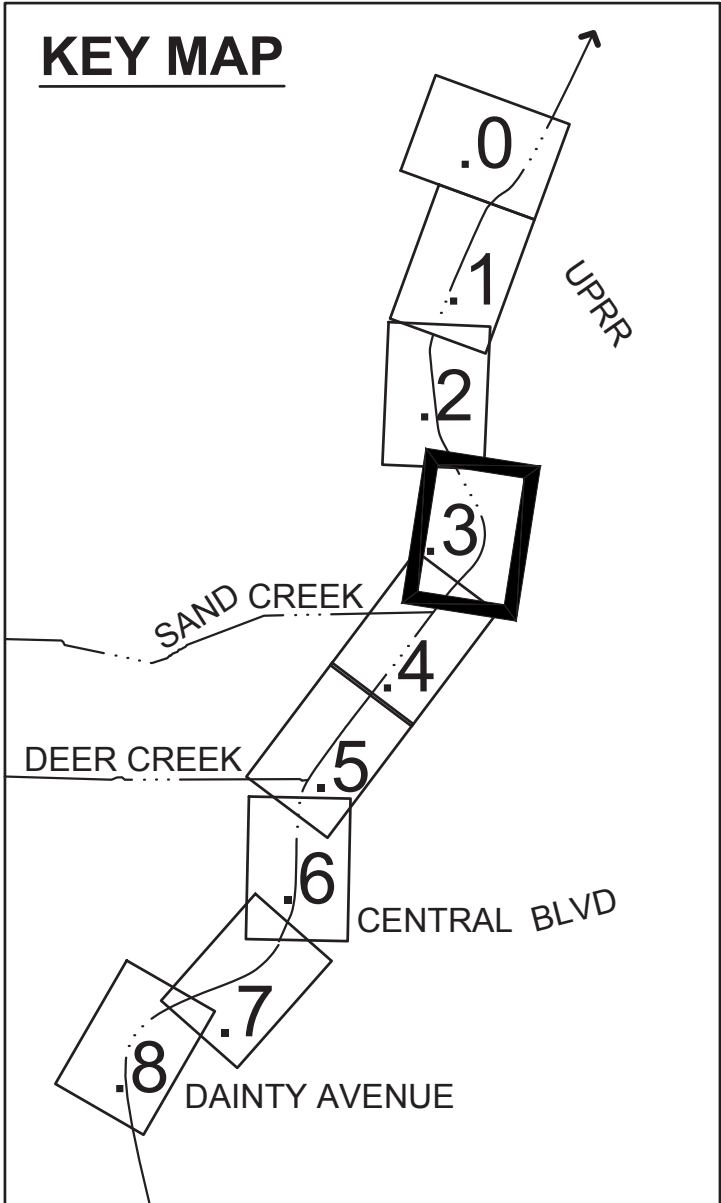

REVISIONS	
DATE	DESCRIPTION

THREE CREEKS PARKWAY  
RESTORATION PROJECT  
LANDSCAPE SET

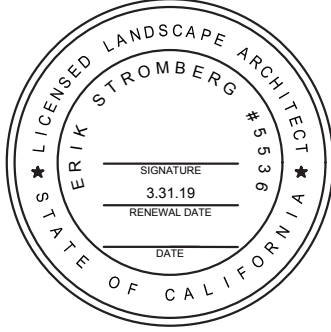

90% SET



DESIGN BY  
ES / AS / LN

DRAWN BY  
ES / KB / PR

CHECKED BY  
ES

SCALE  
1" = 20'-0"

DATE  
APRIL 3 2018


REVEG - Y3

SHEET


L-2.3C

S:\PROJECTS\THREE CREEKS\AUTOCAD\WORKING DRAWINGS\LS-REVEG\_PLOT Y3.DWG  
PLOTTED ON: 4/11/2019



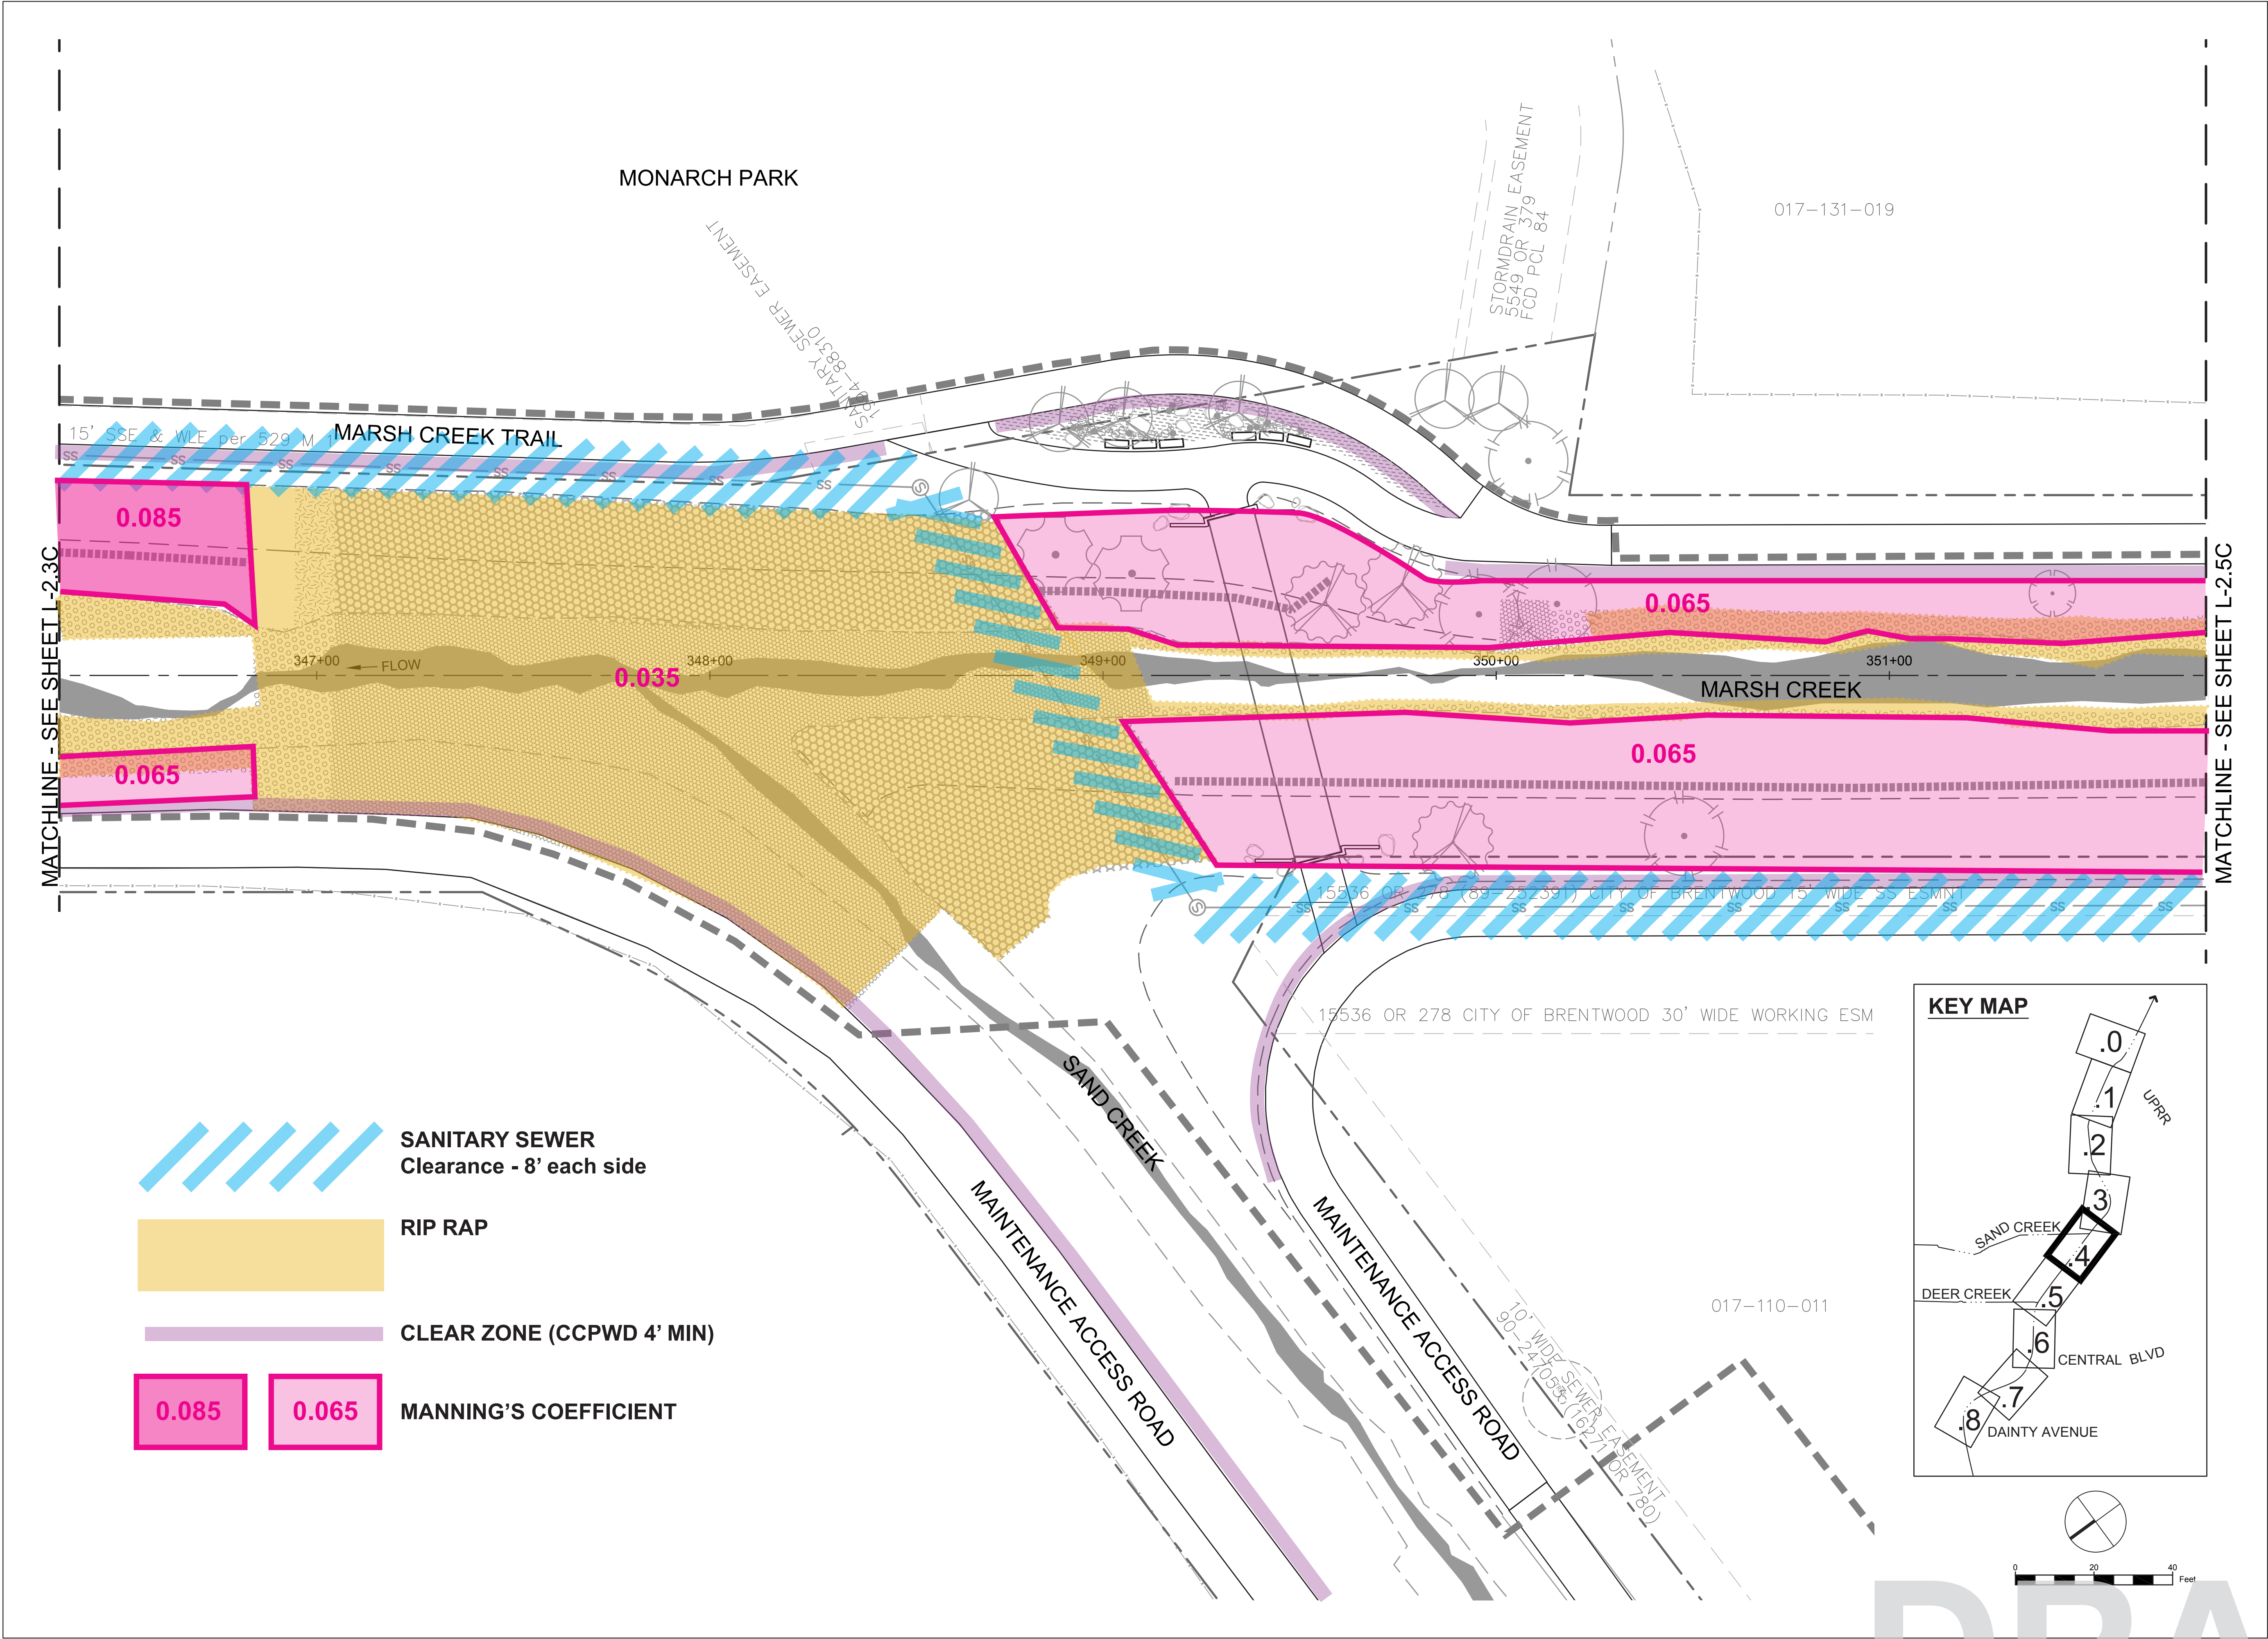

- SANITARY SEWER  
Clearance - 8' each side
- RIP RAP
- CLEAR ZONE (CCPWD 4' MIN)
- MANNING'S COEFFICIENT

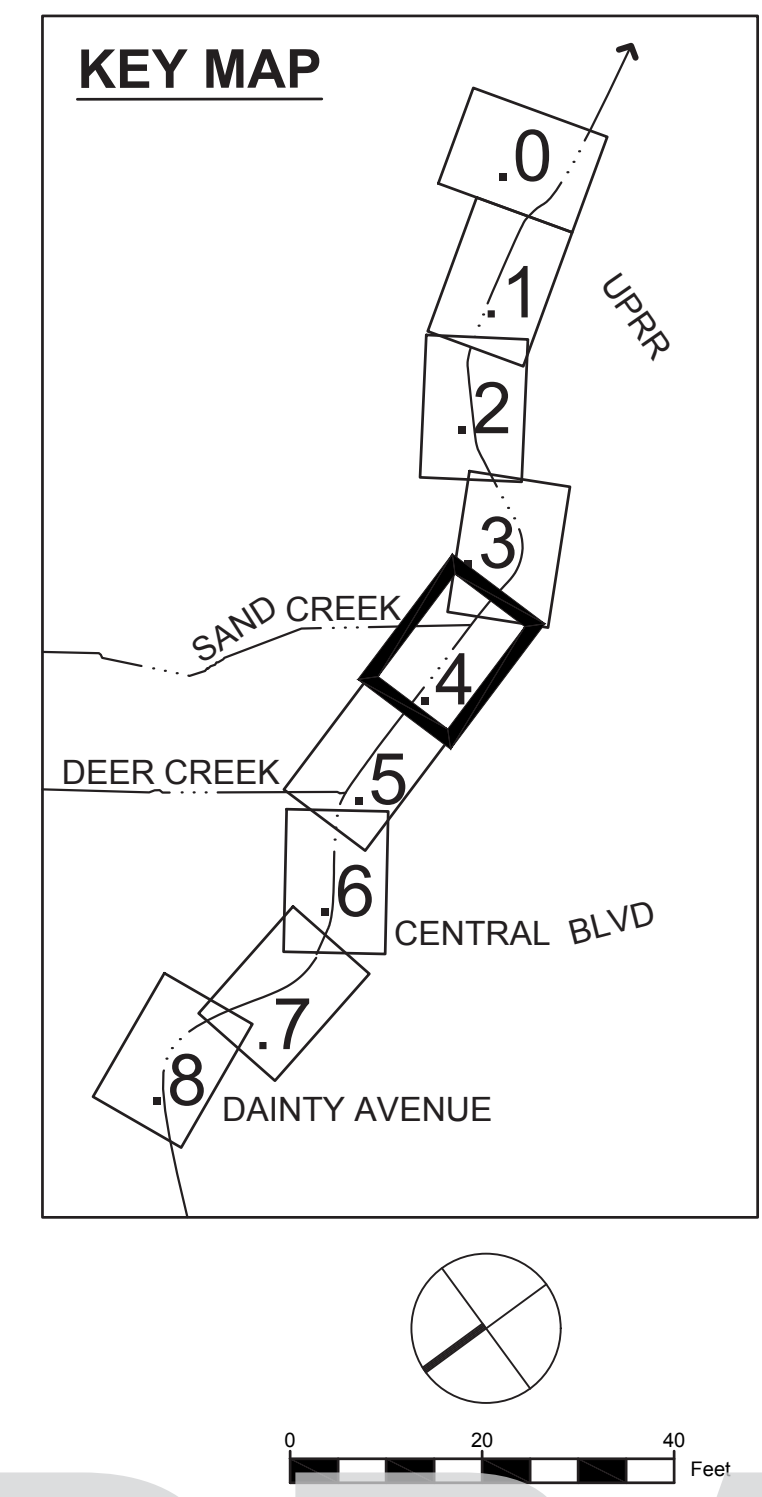

REVISIONS	
DATE	DESCRIPTION

THREE CREEKS PARKWAY  
RESTORATION PROJECT  
LANDSCAPE SET

90% SET

Restoration Design Group, Inc.  
2612 Eighth Street, Suite B  
Berkeley, CA 94710  
T 510.644.2798 F 510.644.2799  
www.restorationdesigngroup.com

DESIGN BY  
ES / AS / LN

DRAWN BY  
ES / KB / PR

CHECKED BY  
ES

SCALE  
1" = 20'-0"



DATE  
APRIL 3 2018

REVEG - Y3

SHEET  
L-2.4C

S:\PROJECTS\THREE CREEKS\AUTOCAD\WORKING DRAWINGS\LS-REVEG\_PLOT Y3.DWG  
PLOTTED ON: 4/11/2019



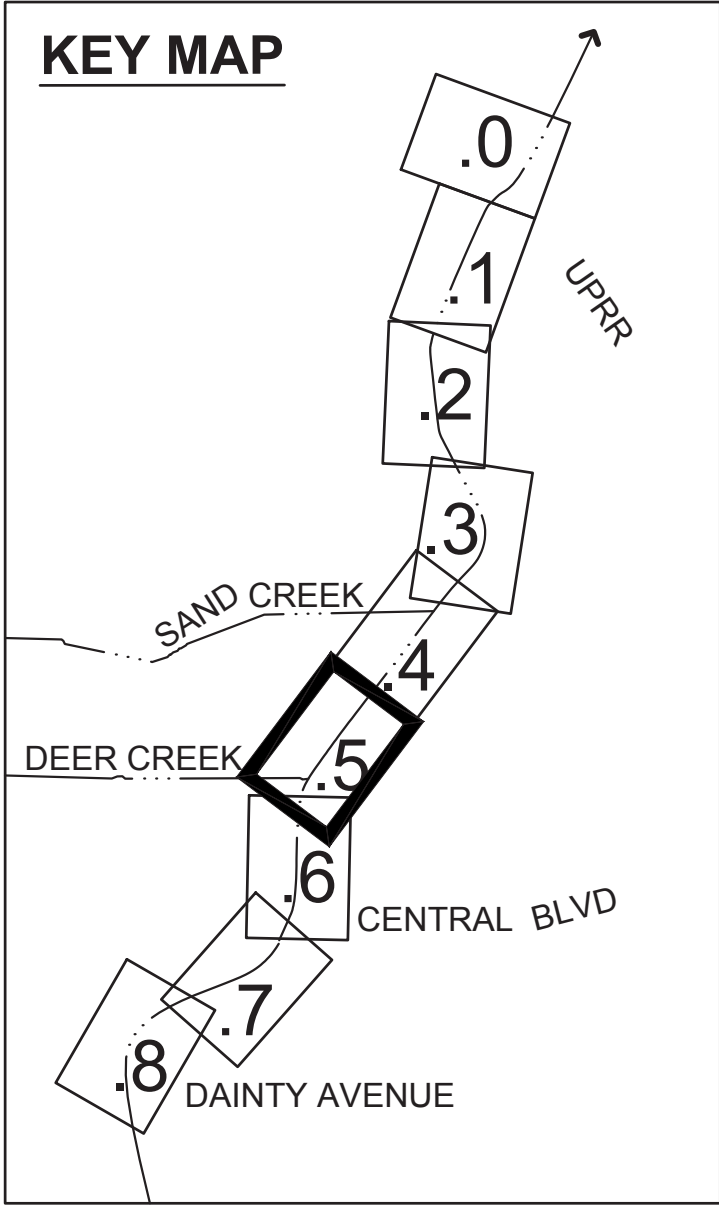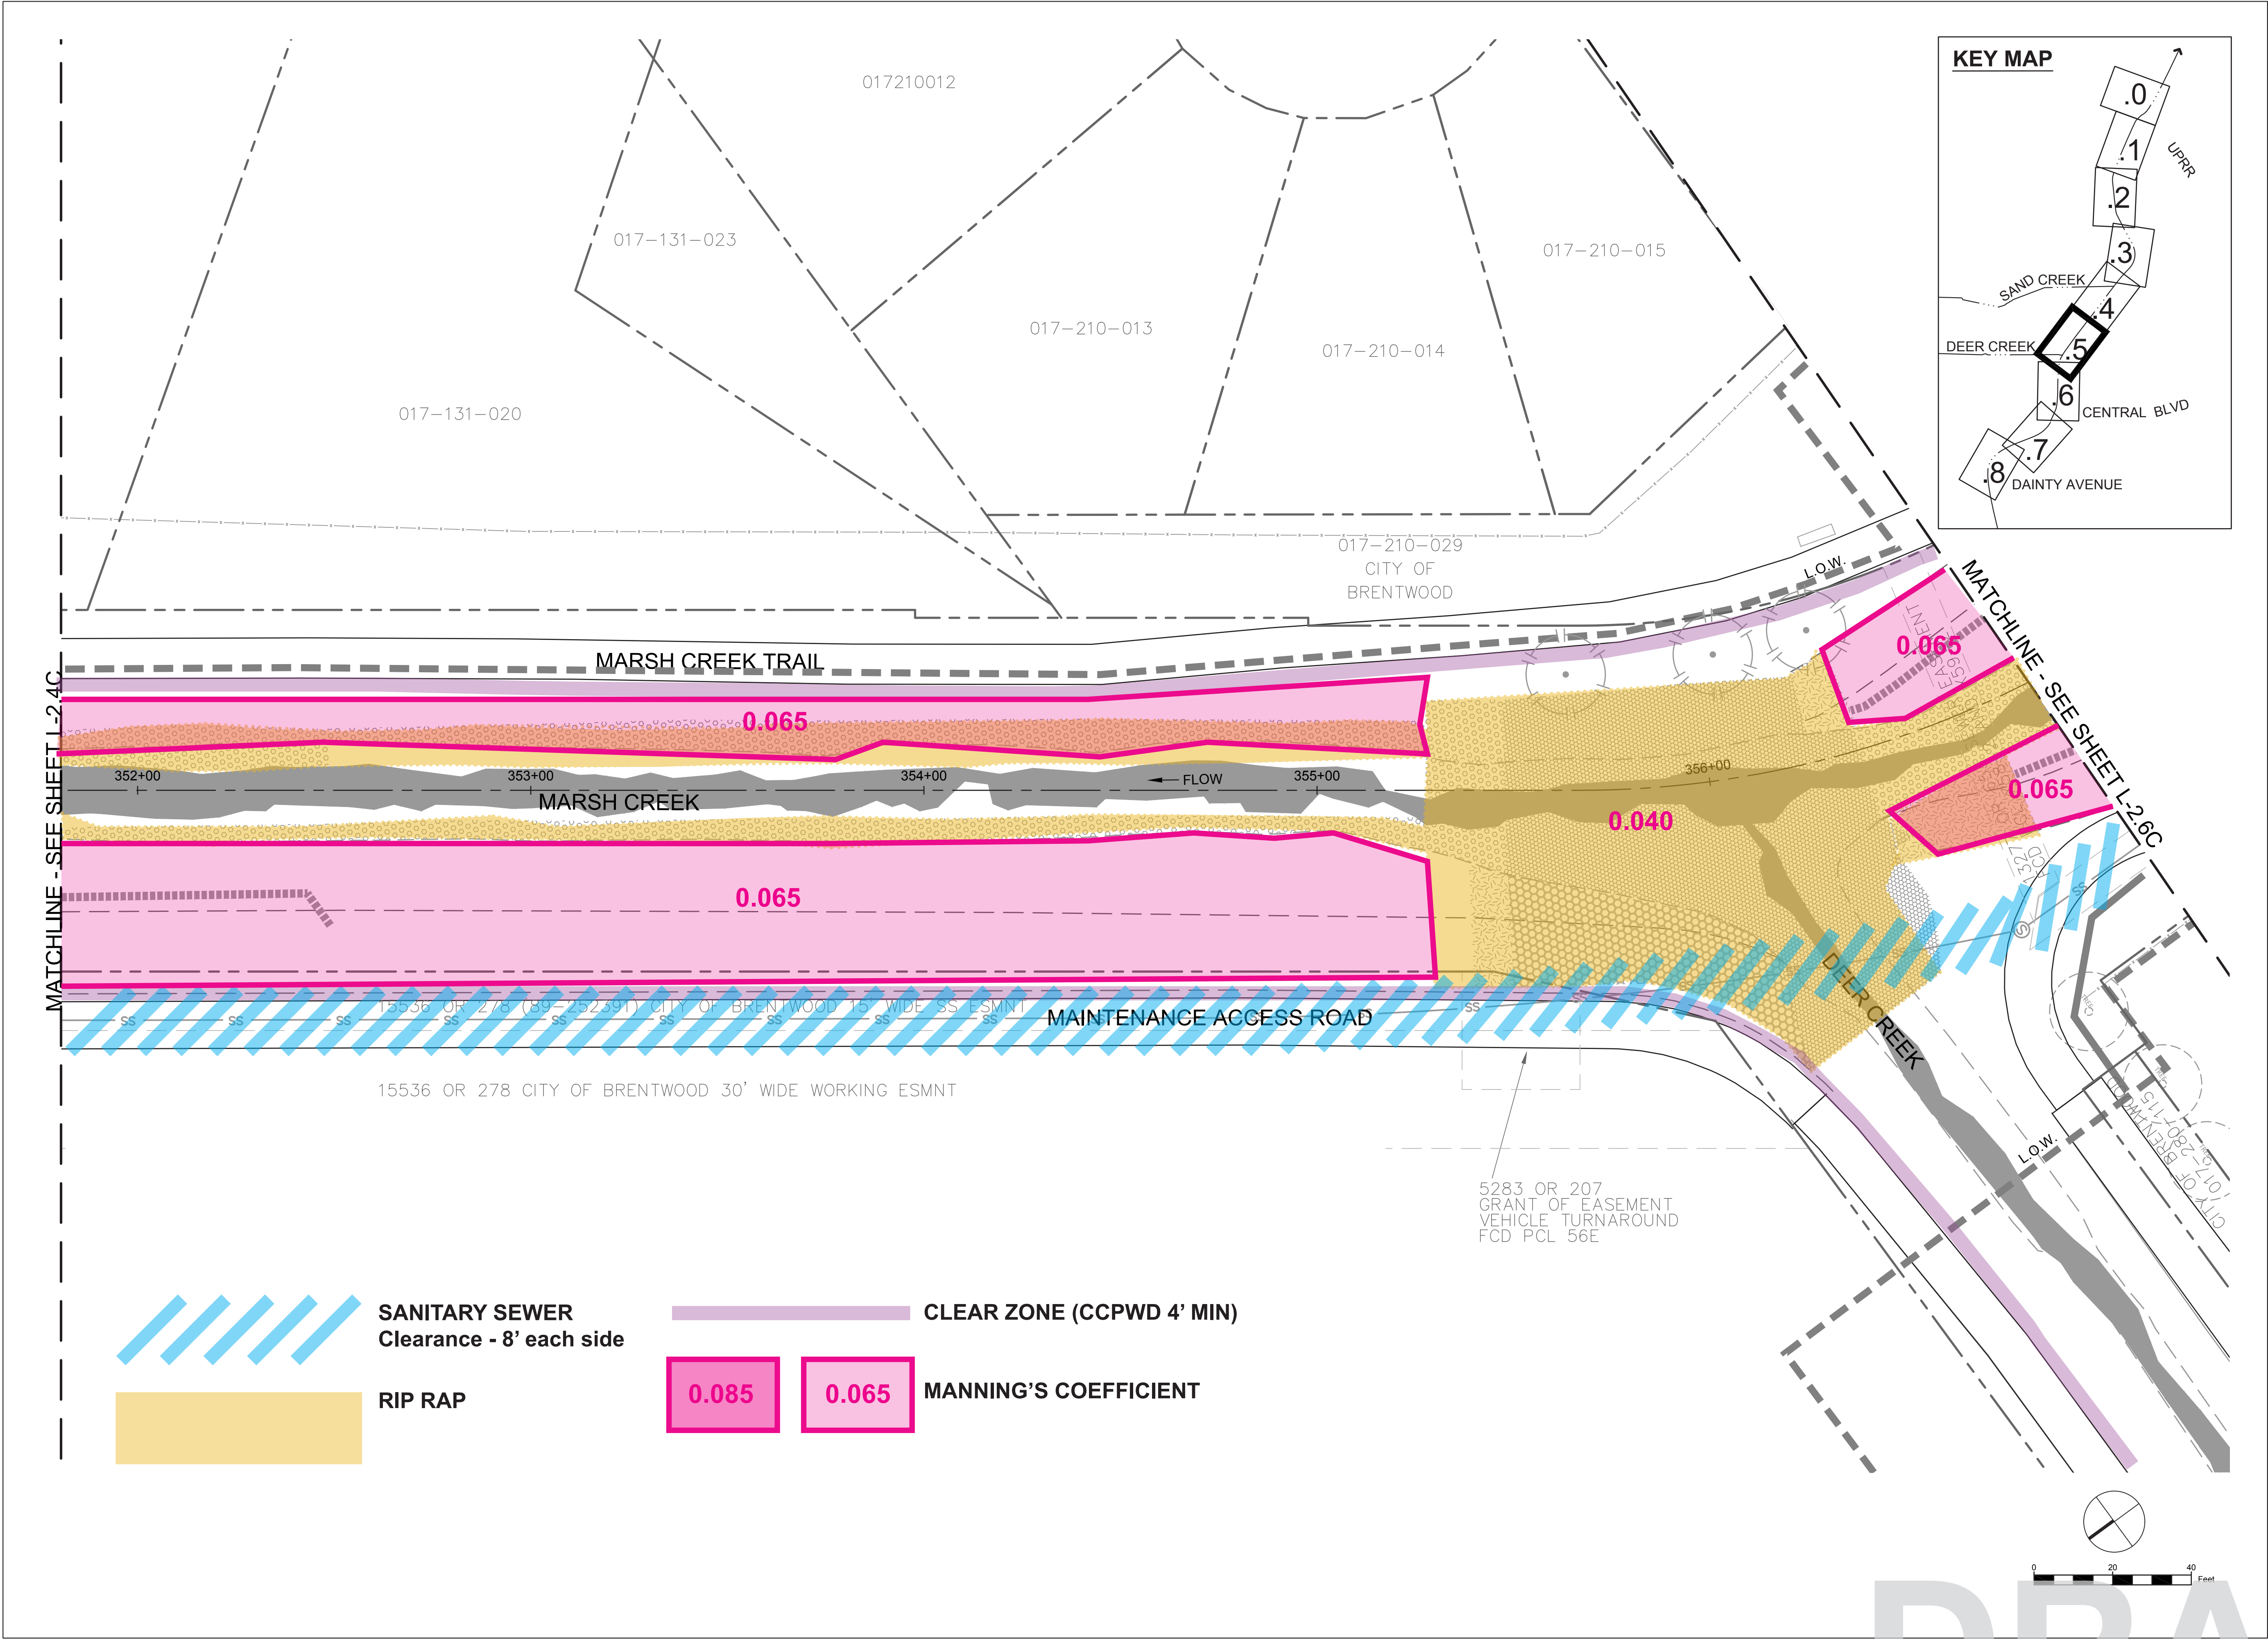

REVISIONS	
DATE	DESCRIPTION

THREE CREEKS PARKWAY  
RESTORATION PROJECT  
LANDSCAPE SET



90% SET



DESIGN BY  
ES / AS / LN

DRAWN BY  
ES / KB / PR

CHECKED BY  
ES

SCALE  
1" = 20'-0"

DATE  
APRIL 3 2018


REVEG - Y3

SHEET

L-2.5C

S:\PROJECTS\THREE CREEKS\AUTOCAD\WORKING DRAWINGS\LS-REVEG\_PLOT Y3.DWG  
PLOTTED ON: 4/11/2019



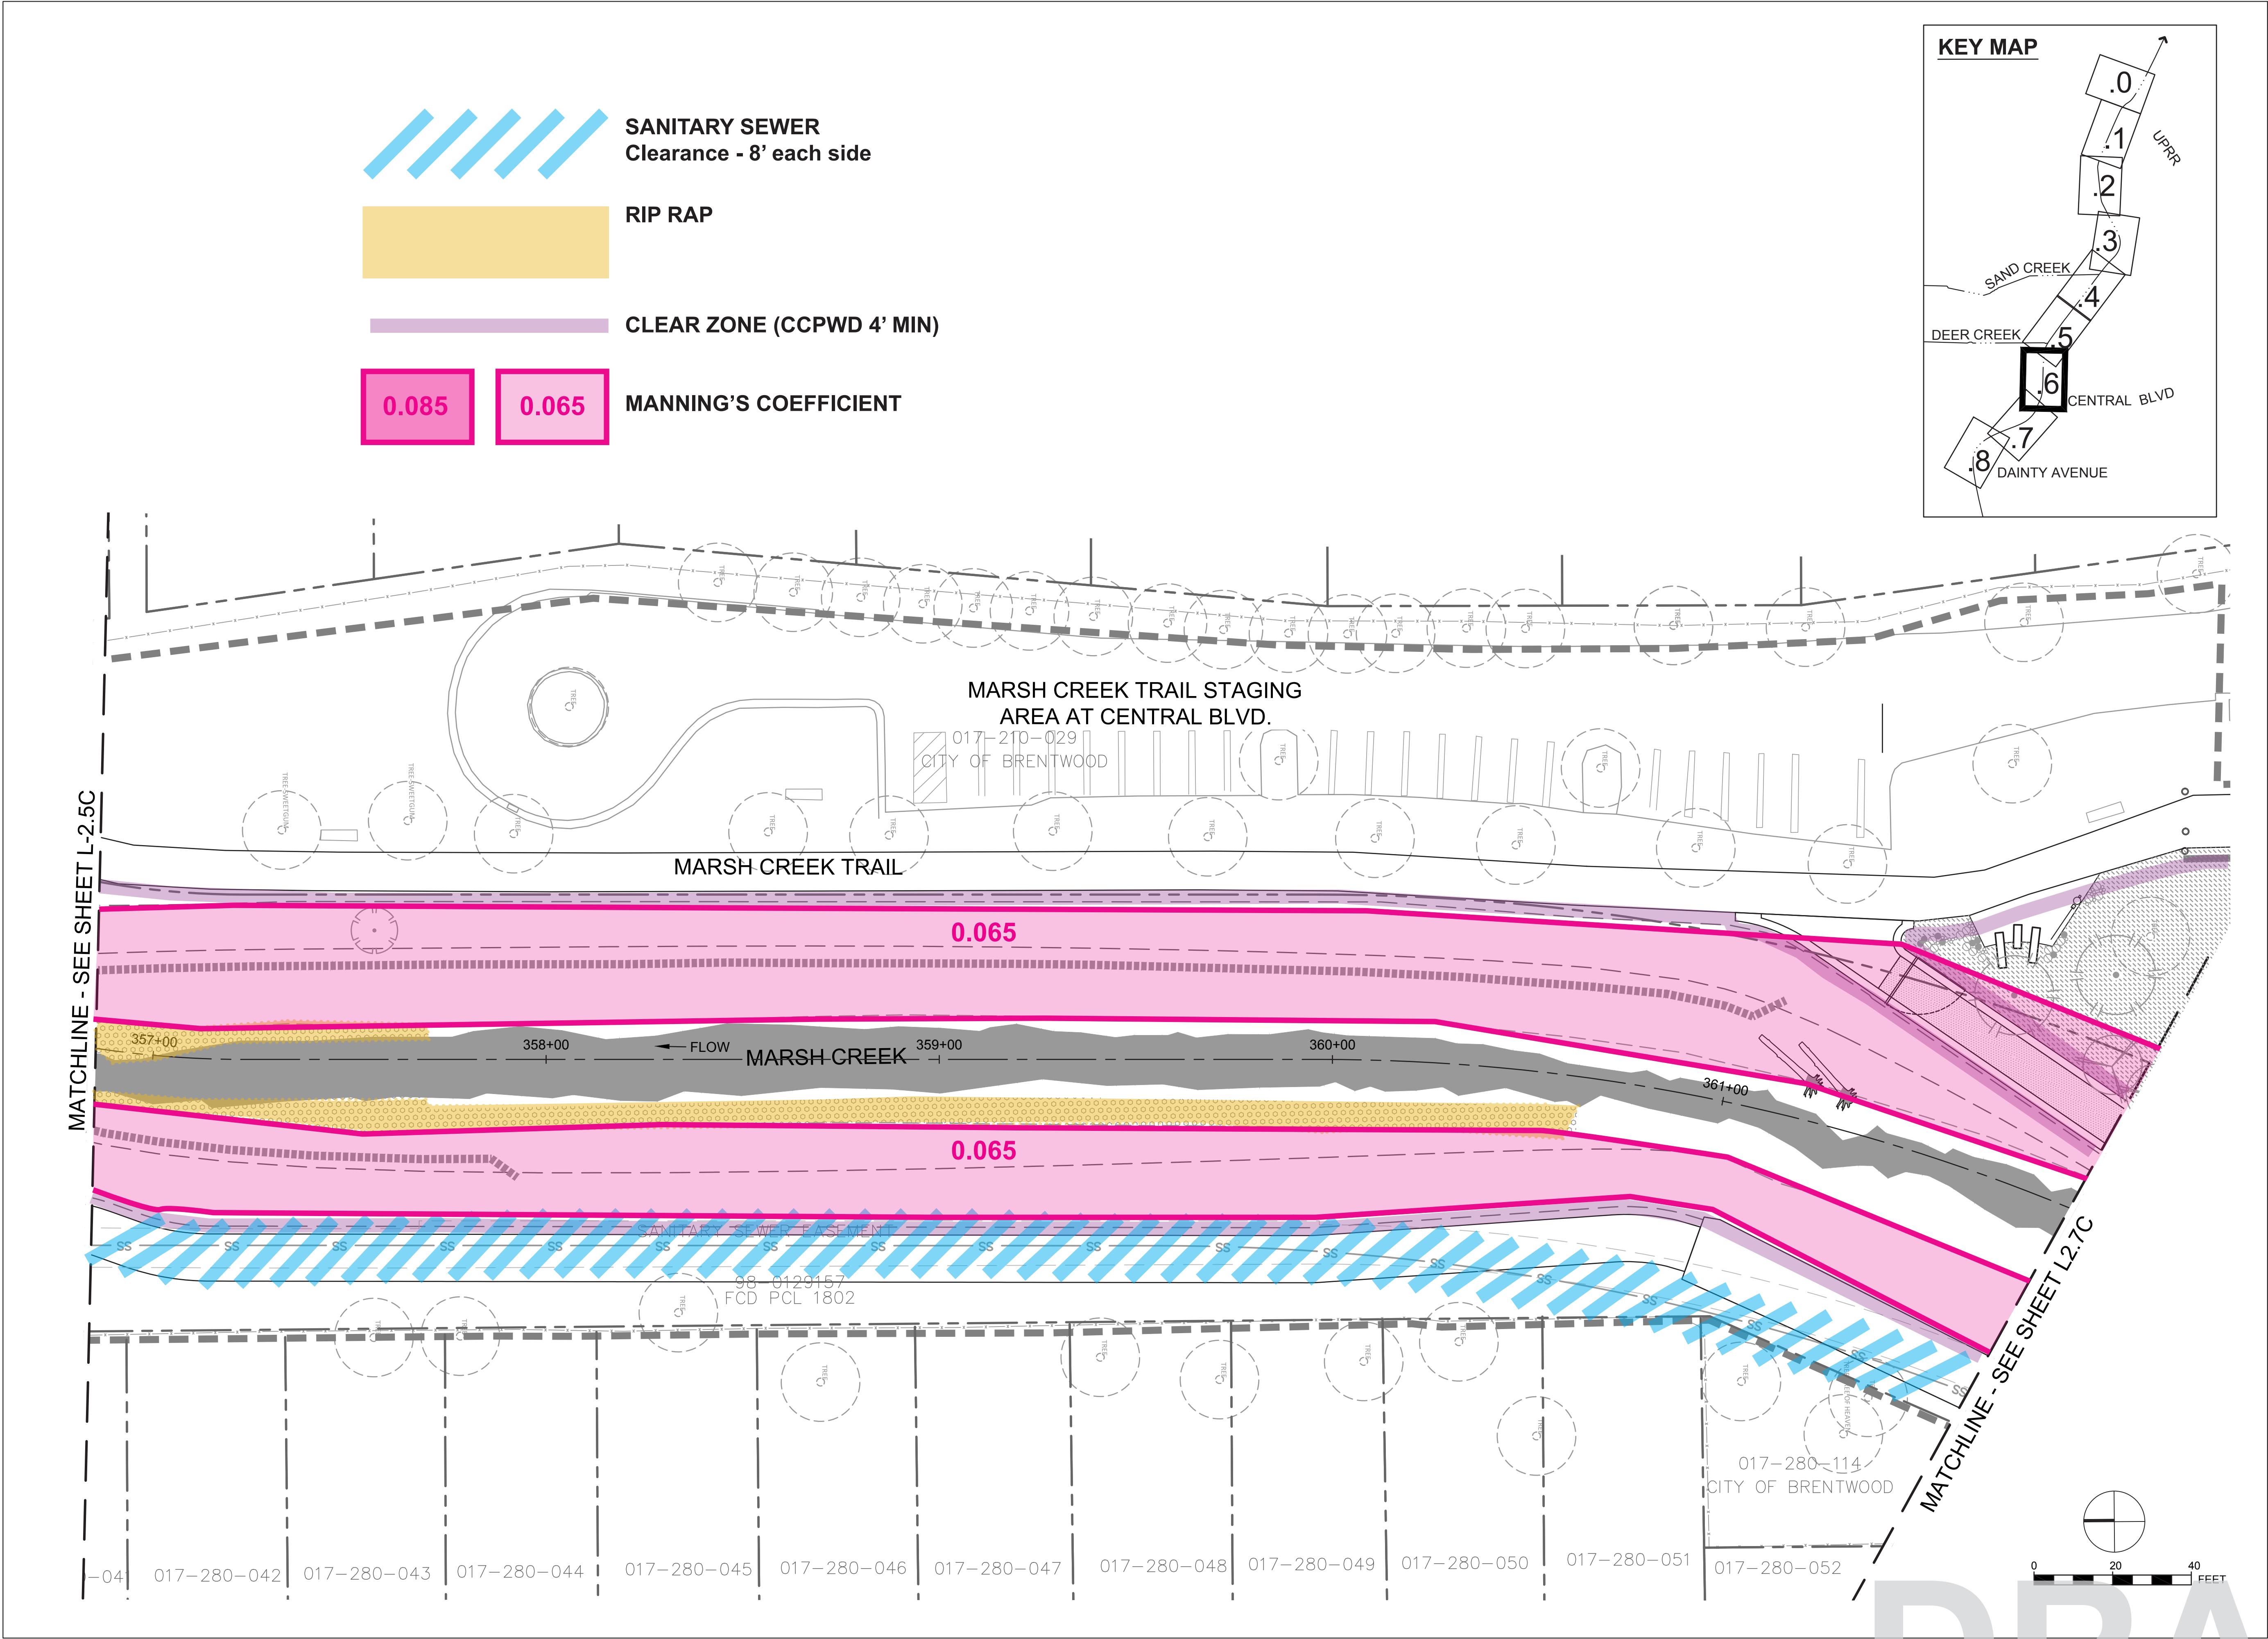

REVISIONS	
DATE	DESCRIPTION

**THREE CREEKS PARKWAY  
RESTORATION PROJECT  
LANDSCAPE SET**



**90% SET**



 Restoration Design Group, Inc.  
2612 Eighth Street, Suite B  
Berkeley, CA 94710  
T 510.644.2798 F 510.644.2799  
www.restorationdesigngroup.com

DESIGN BY ES / AS / LN  
DRAWN BY ES / KB / PR  
CHECKED BY ES  
SCALE 1" = 20'-0"  
DATE APRIL 3 2018  
REVEG-Y3  
SHEET  
**L-2.6C**

SNPROJECTS\THREE CREEKS\AUTOCAD\WORKING DRAWINGS\LS-REVEG\_PLOT Y3.DWG  
PLOTTED ON: 4/11/2019

DRAFT



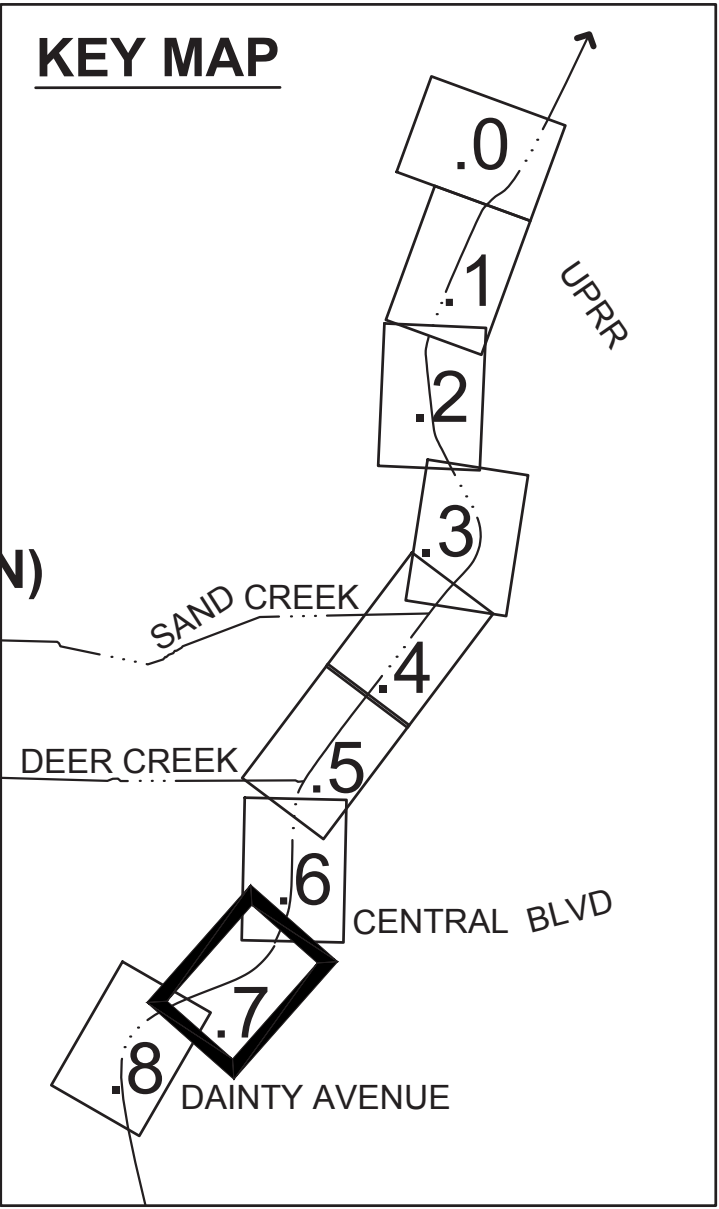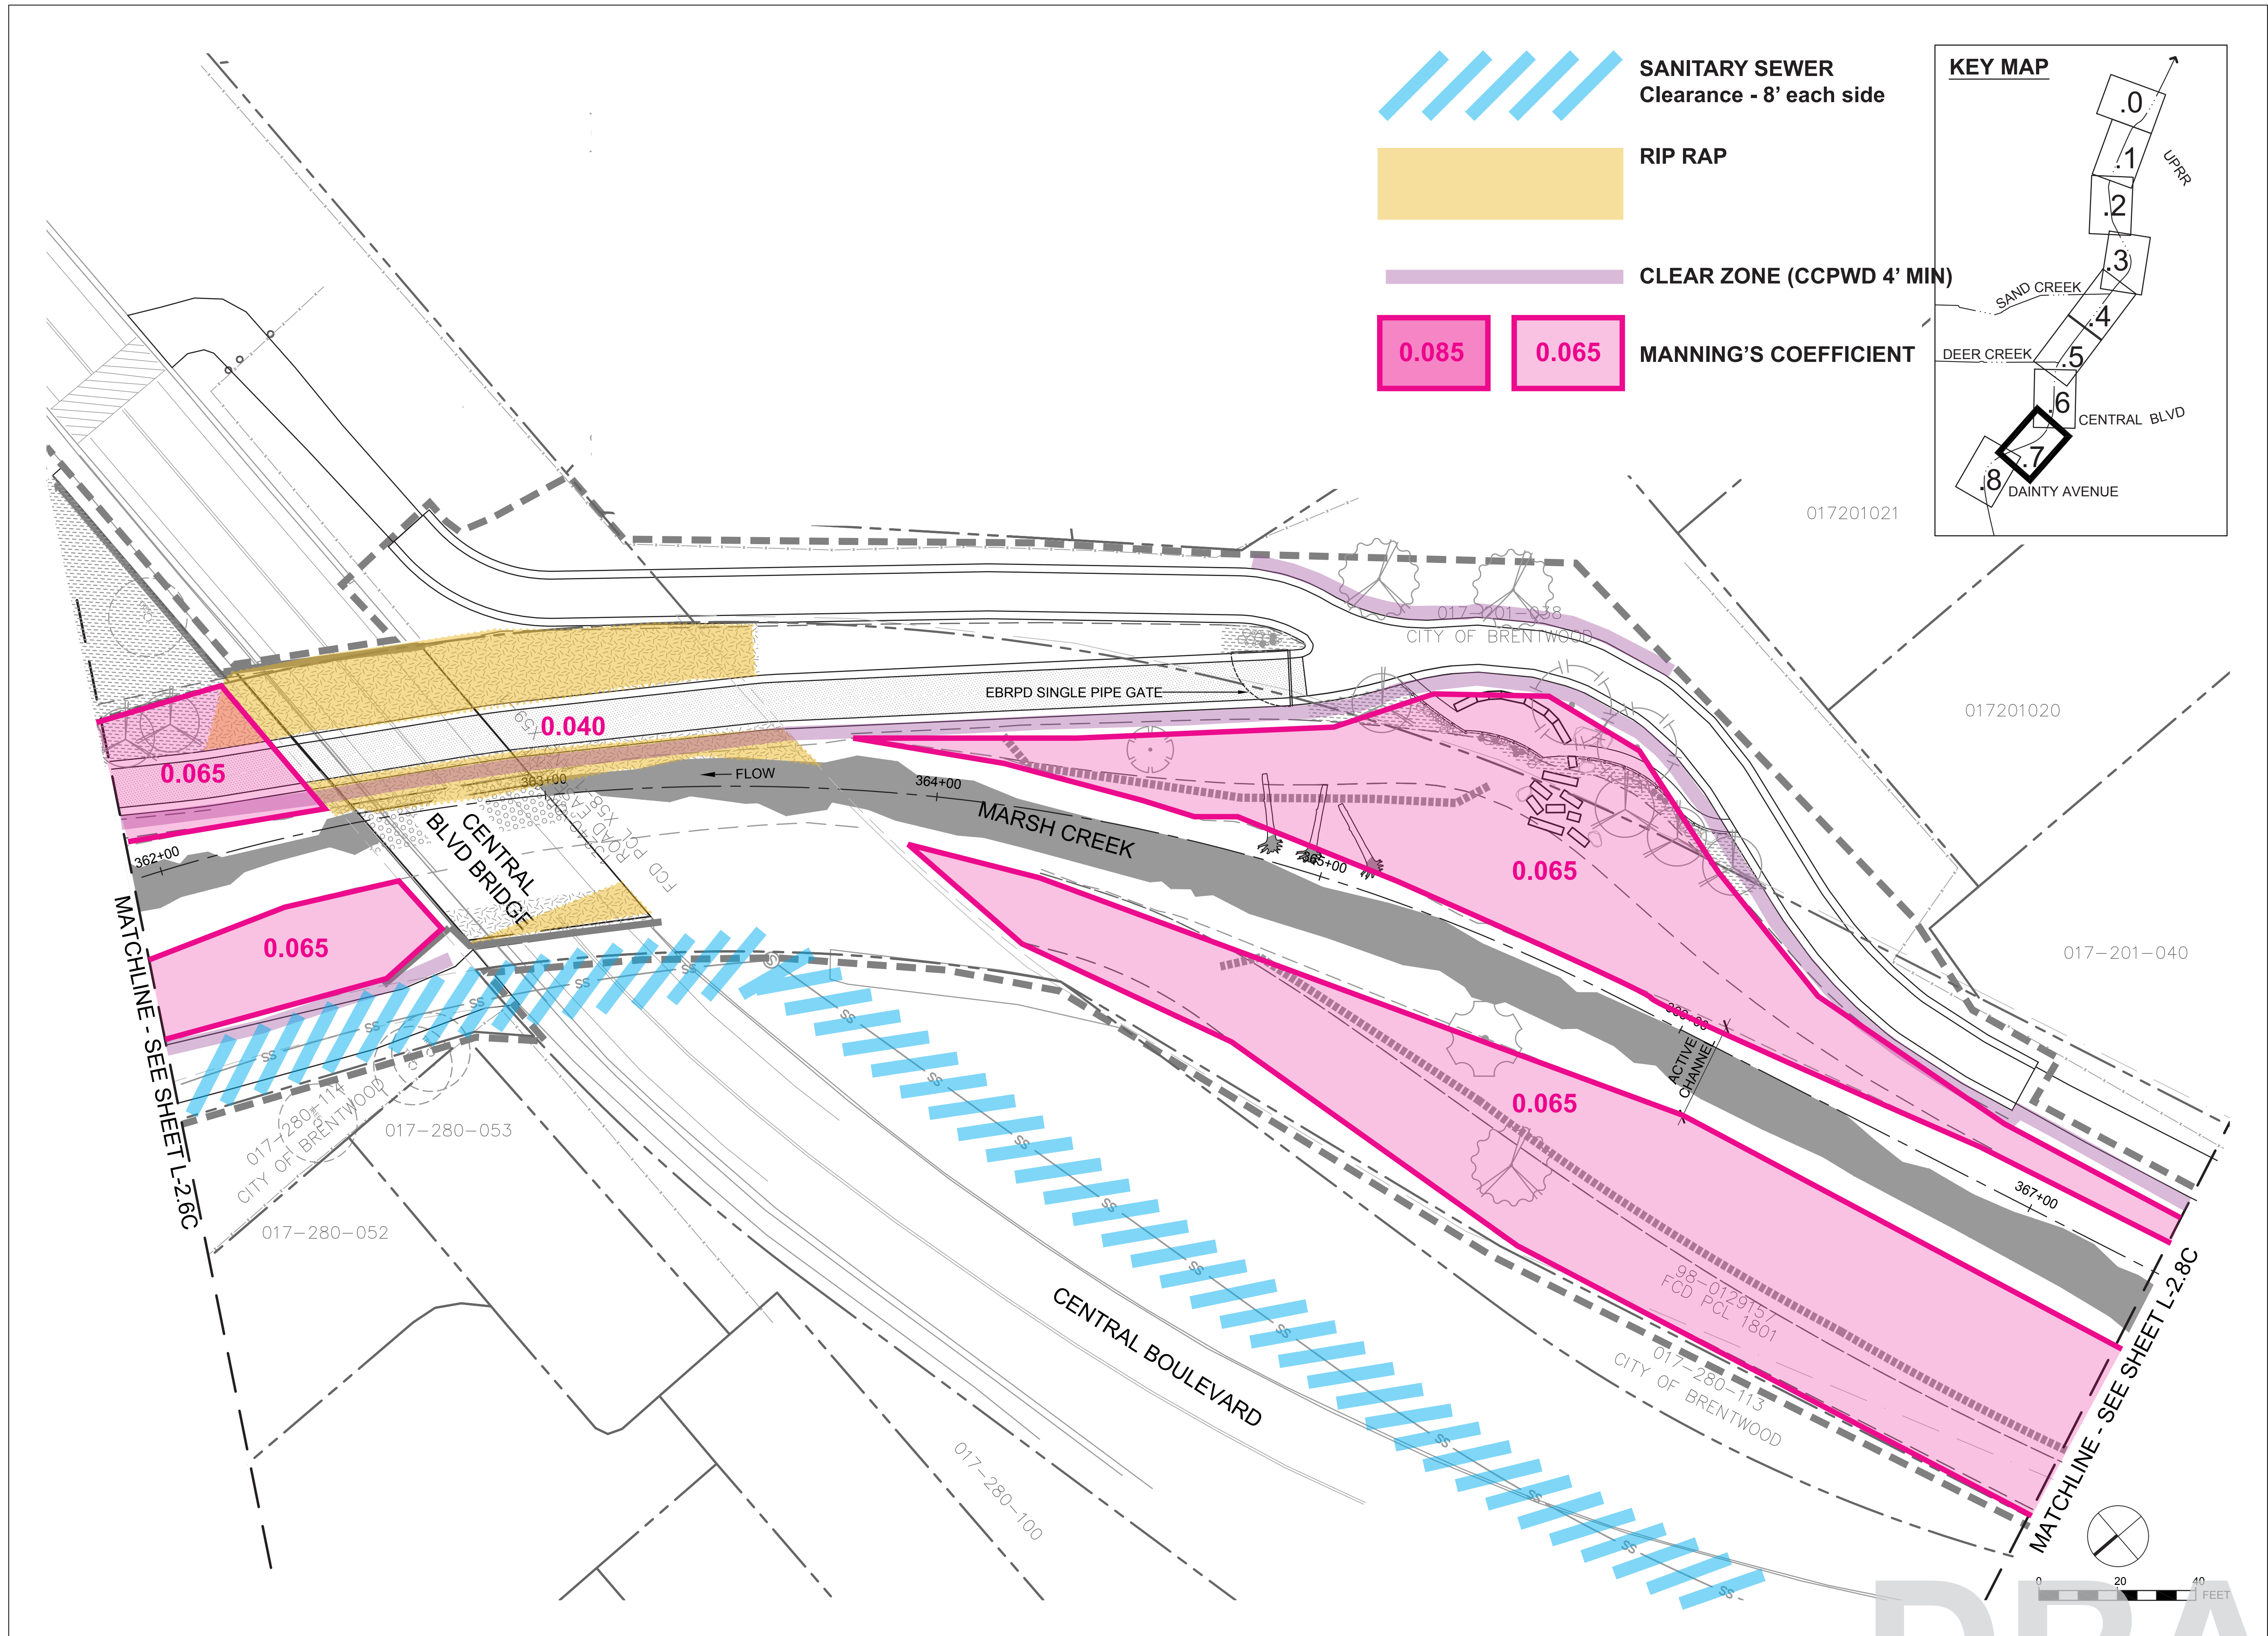

REVISIONS	
DATE	DESCRIPTION

THREE CREEKS PARKWAY  
RESTORATION PROJECT  
LANDSCAPE SET



90% SET




DESIGN BY	ES / AS / LN
DRAWN BY	ES / KB / PR
CHECKED BY	ES
SCALE	1" = 20'-0"
DATE	APRIL 3 2018
REVEG - Y3	
SHEET	

L-2.7C

DRAFT


S:\PROJECTS\THREE CREEKS\AUTOCAD\WORKING DRAWINGS\LS-REVEG\_PLOT Y3.DWG  
PLOTTED ON: 4/11/2019



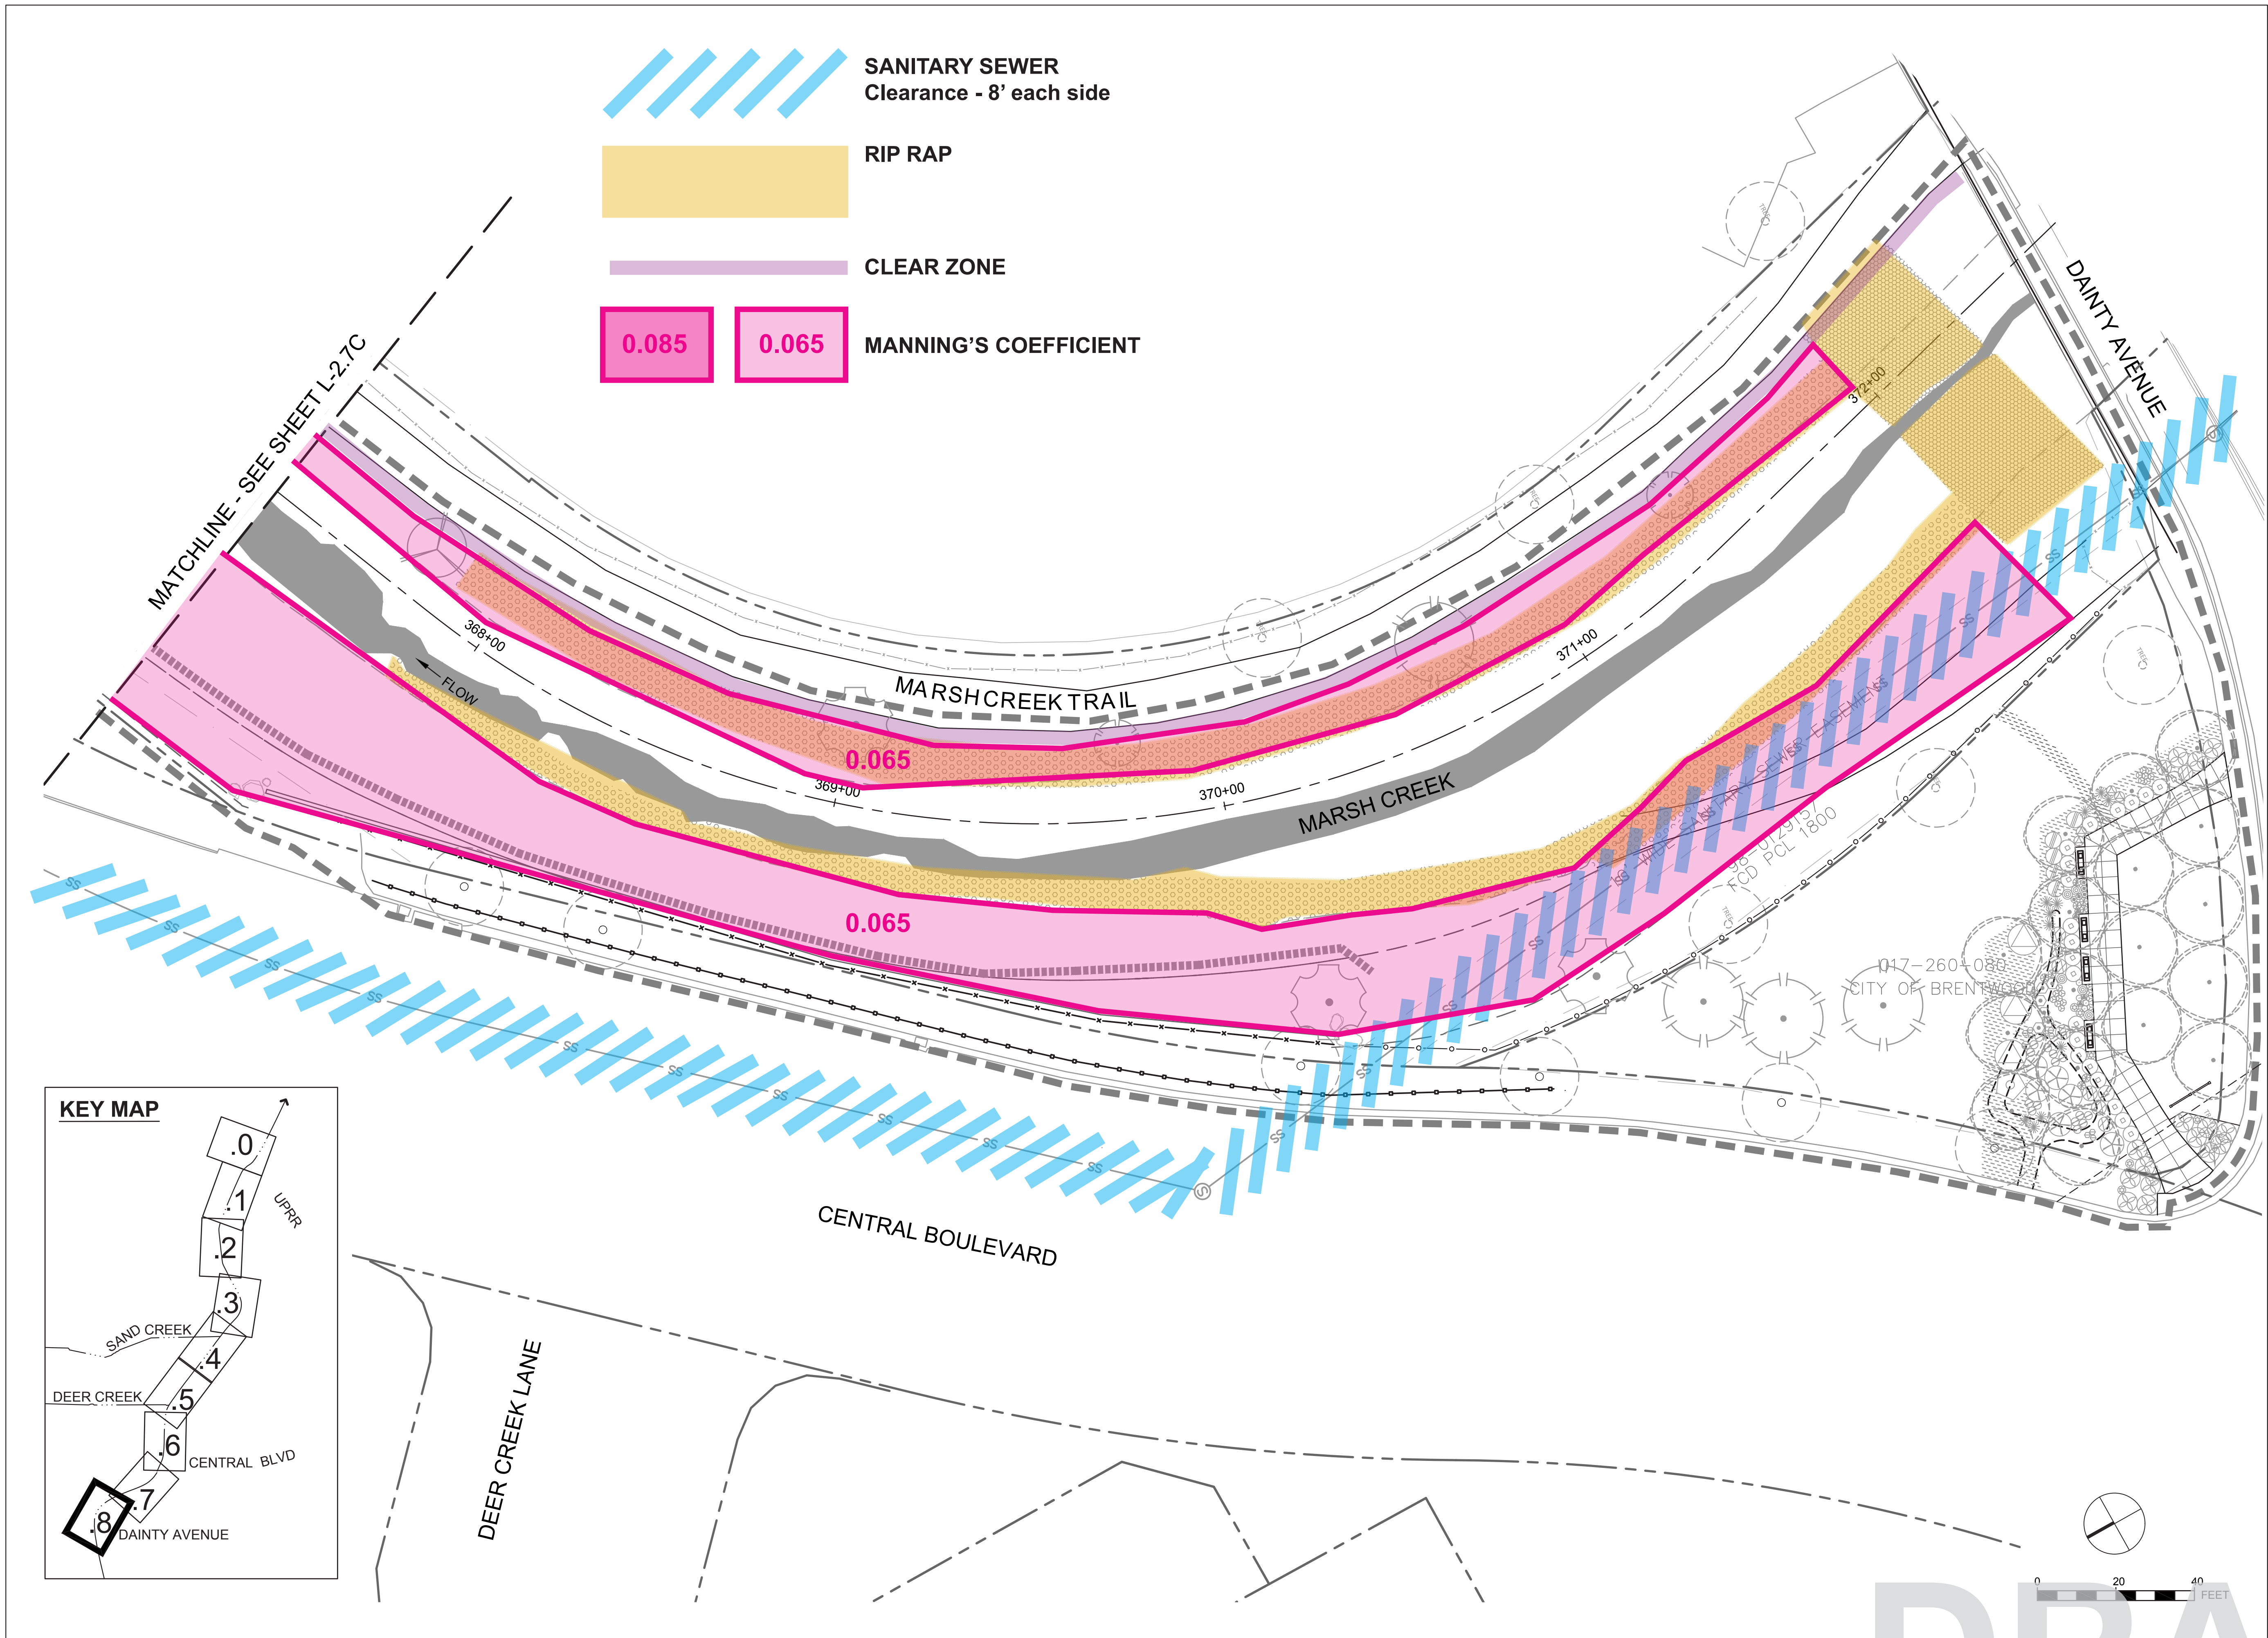

REVISIONS	
DATE	DESCRIPTION

THREE CREEKS PARKWAY  
RESTORATION PROJECT  
LANDSCAPE SET

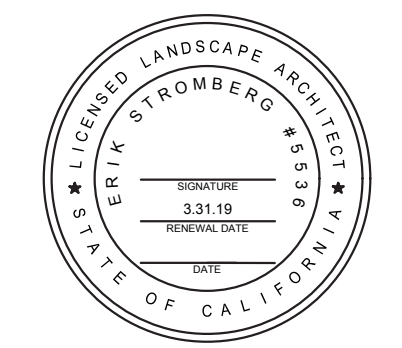

90% SET

Restoration Design Group, Inc.  
2612 Eighth Street, Suite B  
Berkeley, CA 94710  
T 510.644.2798 F 510.644.2799  
www.restorationdesigngroup.com

DESIGN BY  
ES / AS / LN

DRAWN BY  
ES / KB / PR

CHECKED BY  
ES

SCALE  
1" = 20'-0"

DATE  
APRIL 3 2018

REVEG - Y3

SHEET

L-2.8C

S:\PROJECTS\THREE CREEKS\AUTOCAD\WORKING DRAWINGS\LS-REVEG\_PLOT Y3.DWG  
PLOTTED ON: 4/11/2019

DRAFT